
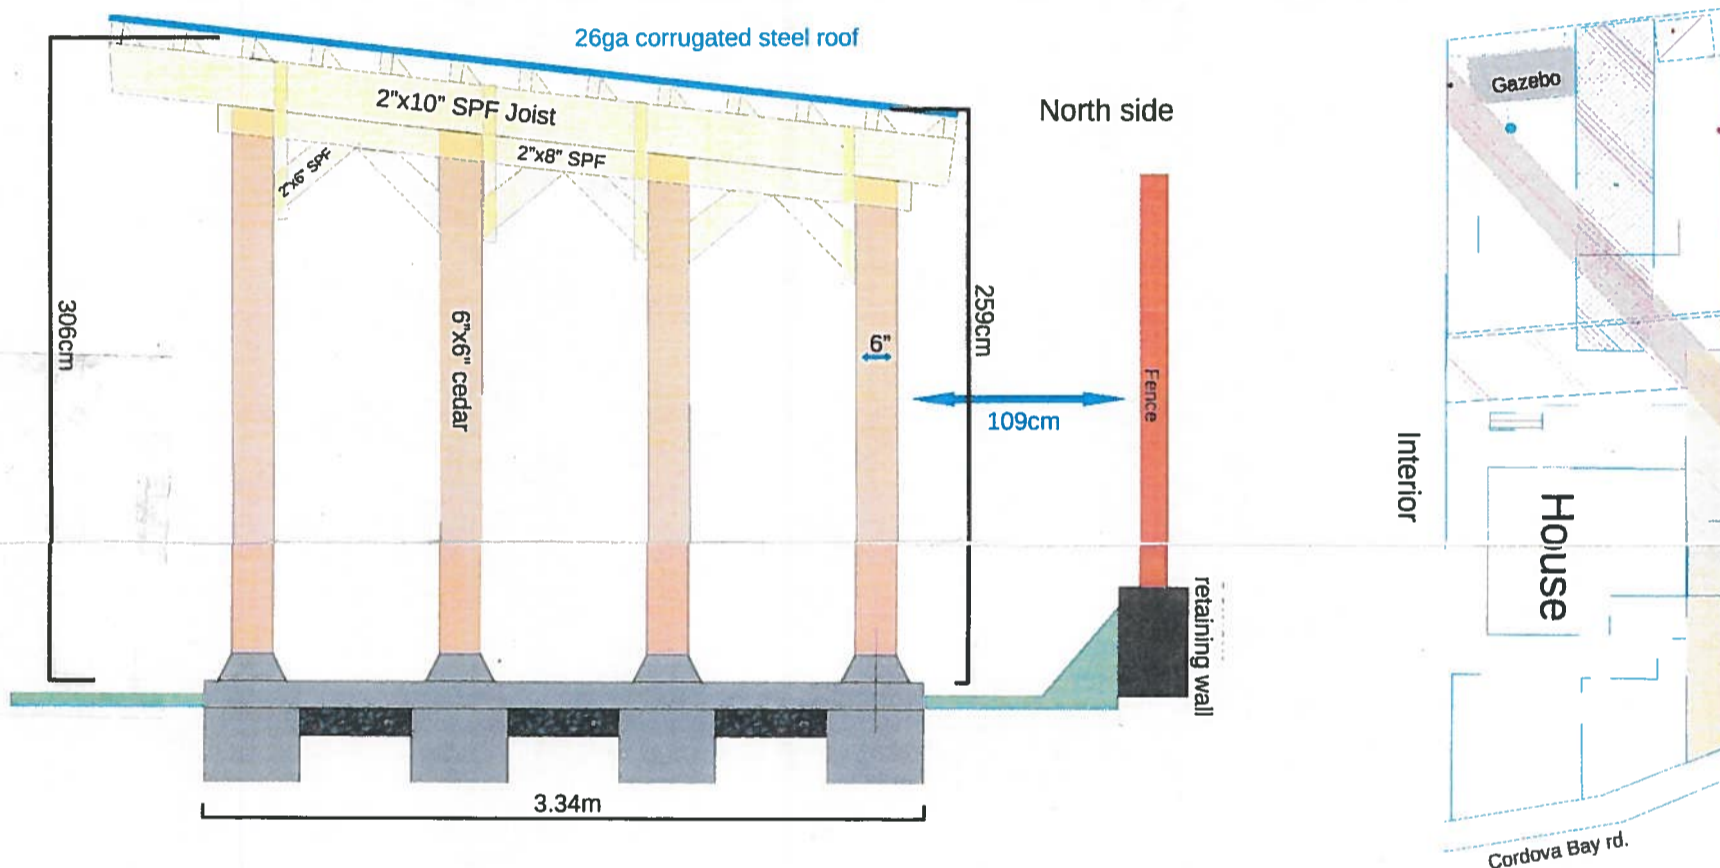


Front / East side.

Scale: 1cm on map - 1/3m real world


Ryan Budney  
4882 Cordova Bay rd.  
250 514 0027  
rybu@uvic.ca

corrugated steel roof - Westman Steel 26ga "Slate Blue" - s...

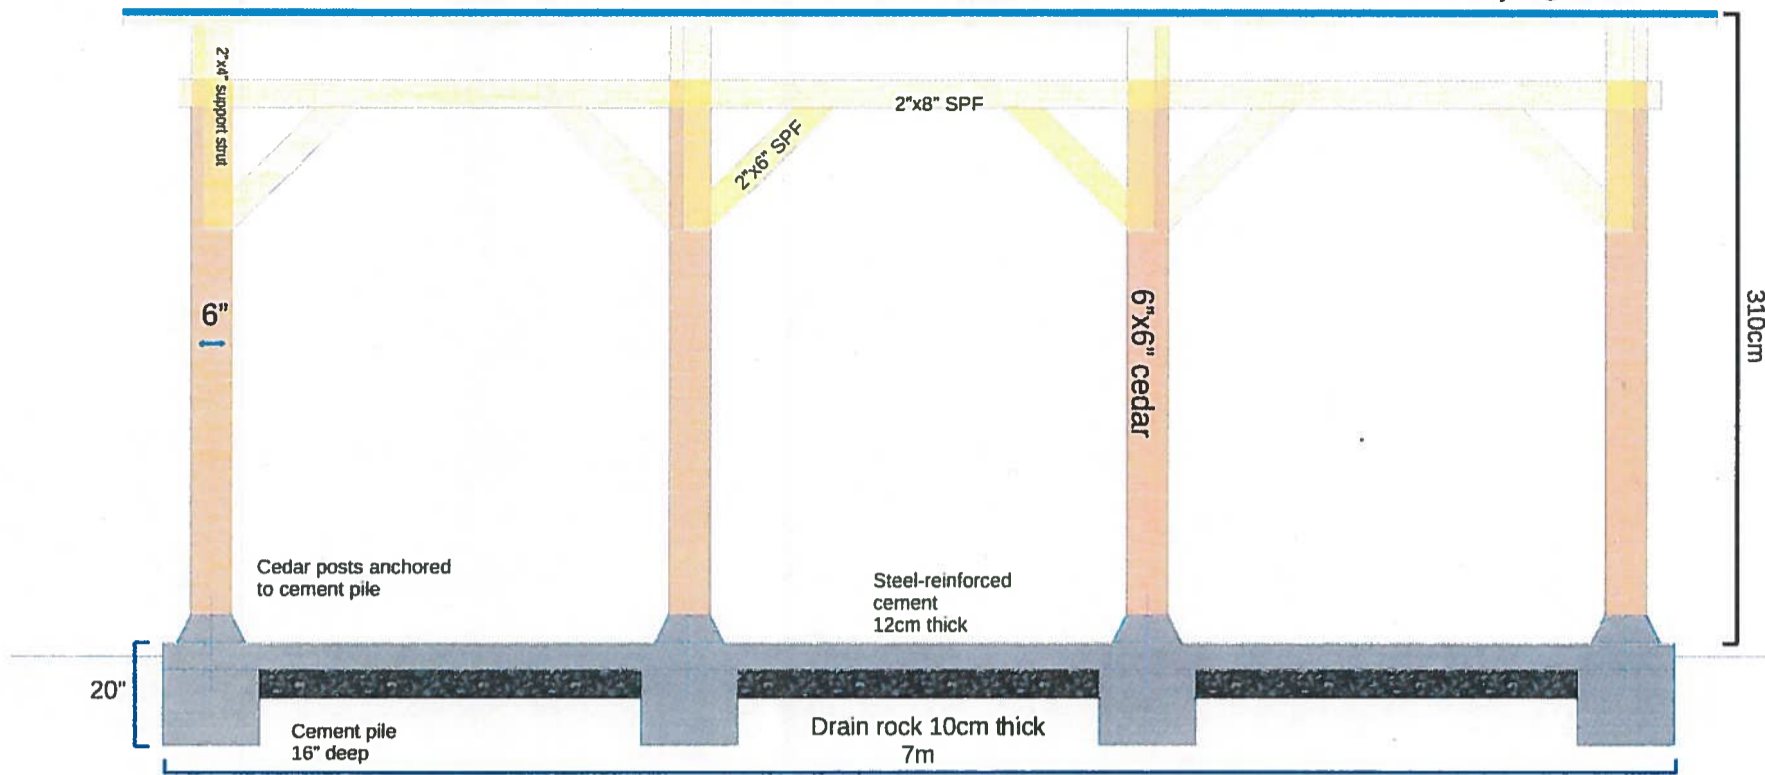

13 2"x4" SPF joists, immediately below 26ga corrugated steel roof

Top / Floor plan

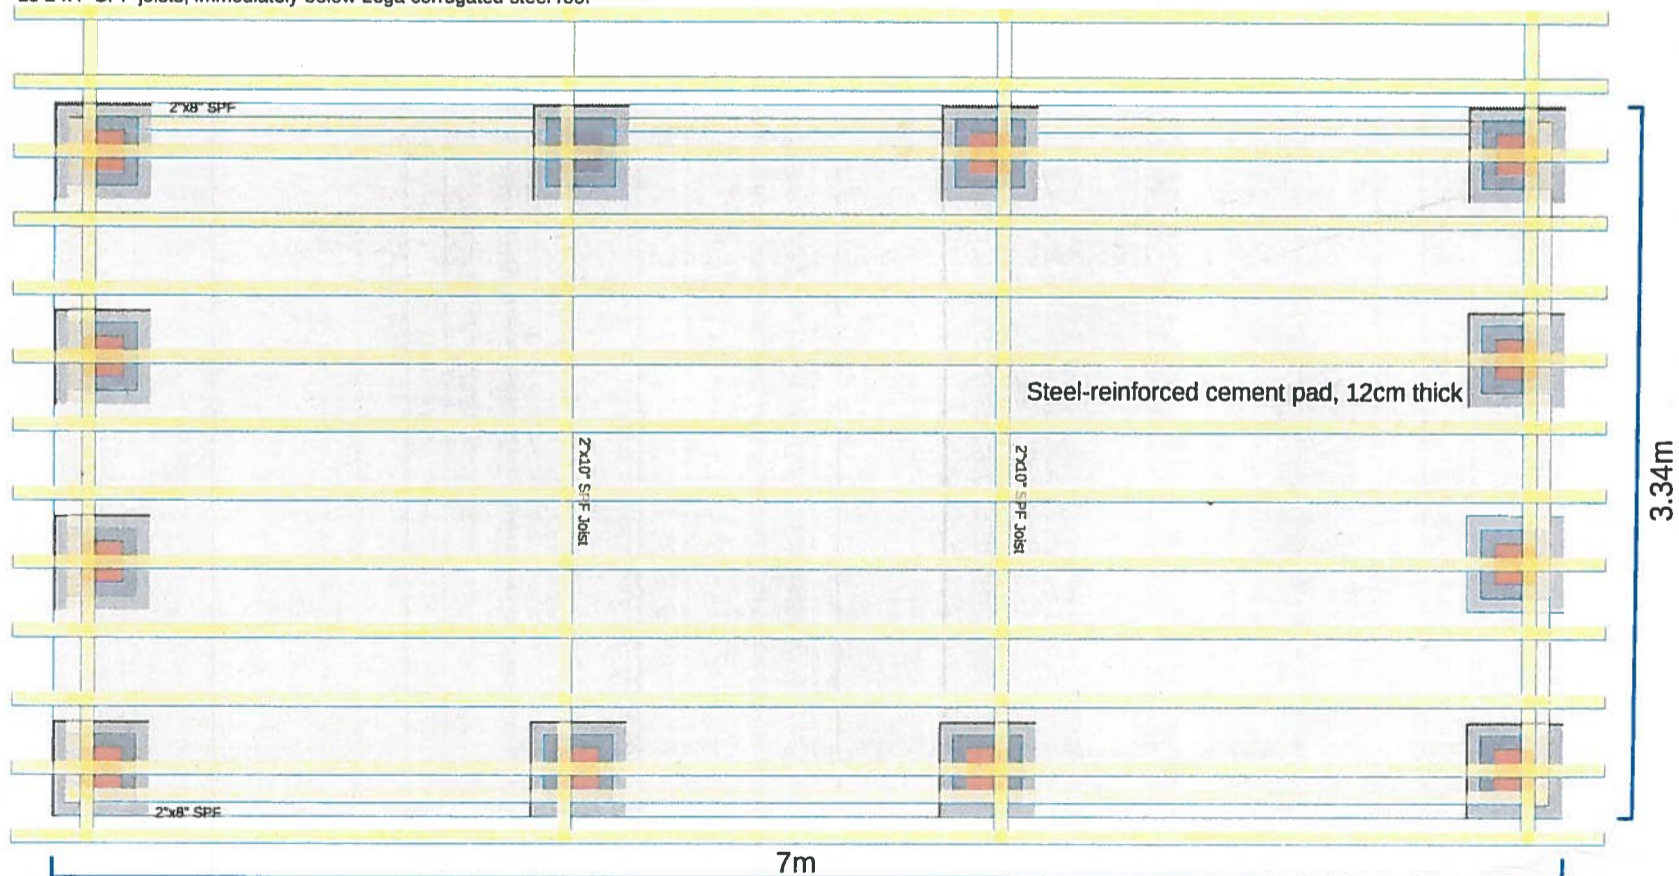

Tyrell family, 1029 Westport



Sidhu family,  
4878 Cordova Bay

