



A STREET ELEVATION SHOWING THE PROPOSED HOUSES AND BOTH NEIGHBOURS AT 665 CANTERBURY RD.
grades estimated by designer

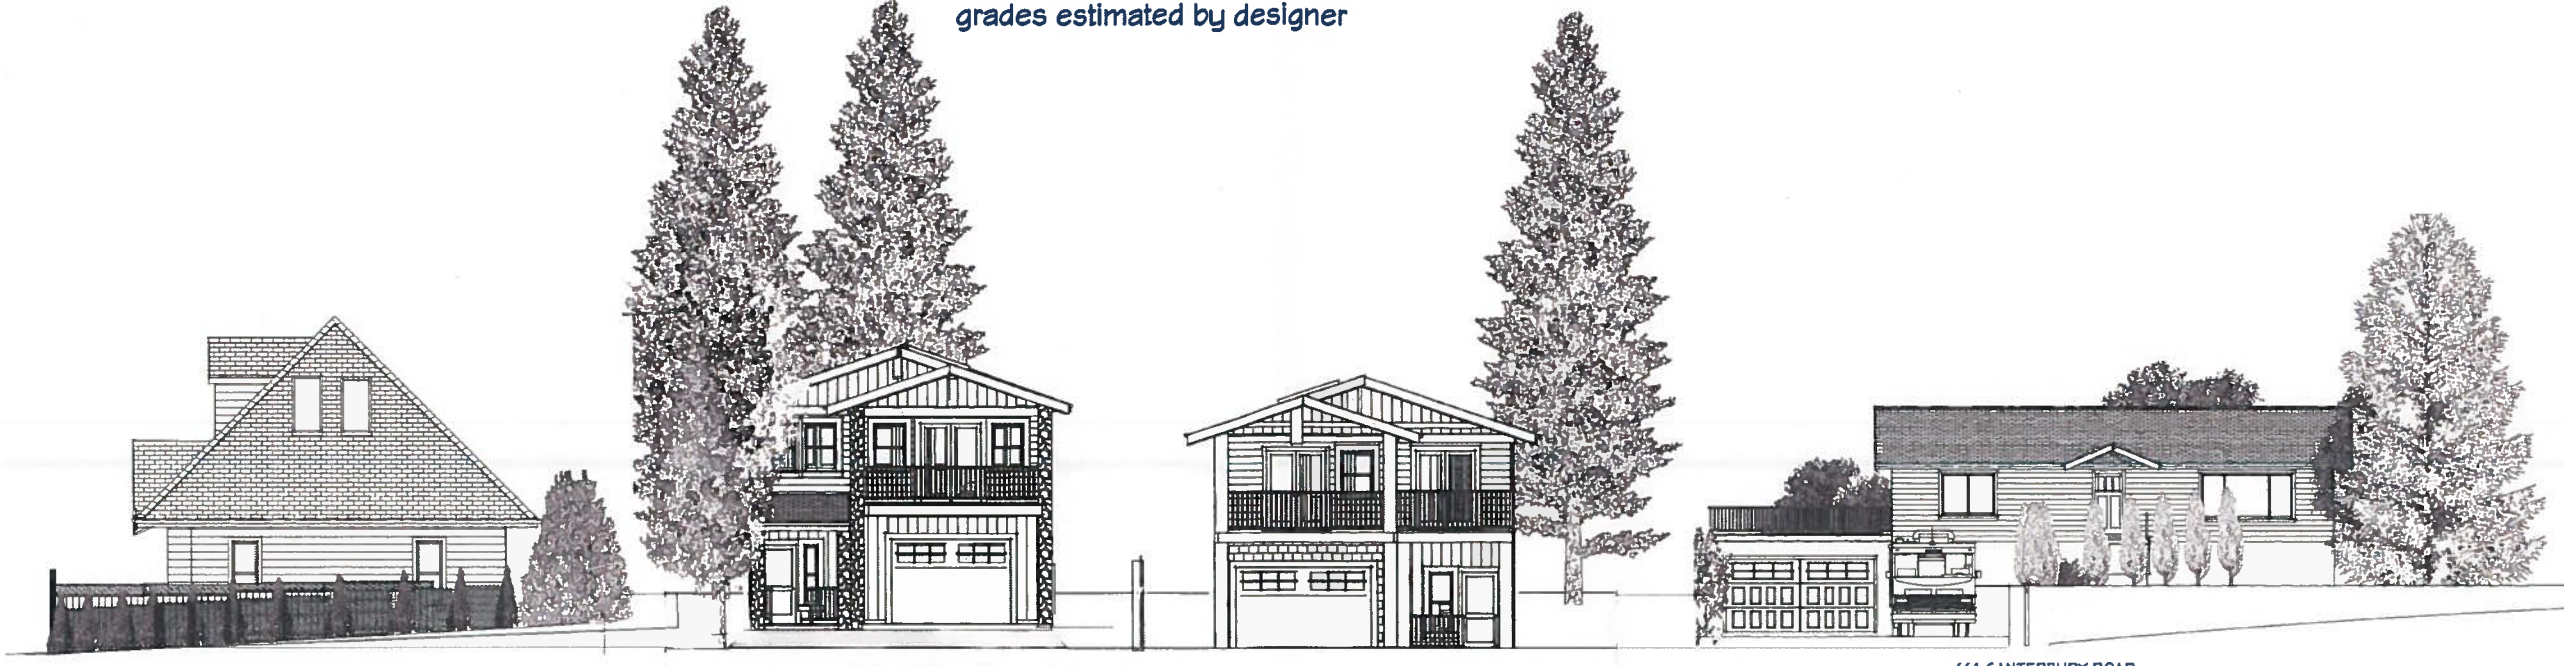

SIDE VIEW OF 681 JOLLY PLACE

PROPOSED HOUSES A AND B FOR 665 CANTERBURY ROAD

661 CANTERBURY ROAD

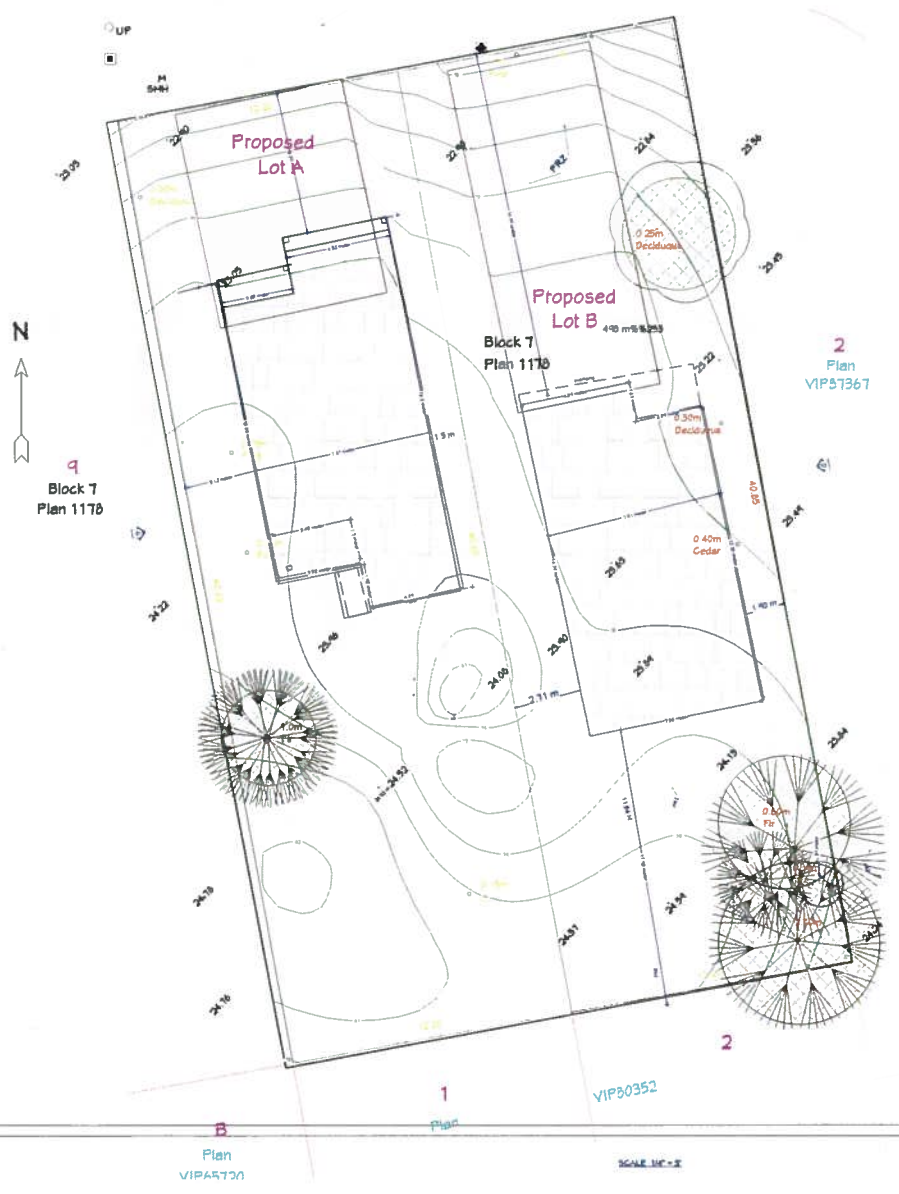

renderings not to scale but show as per lot survey

scale for lot and elevations 1 and 2
1/4" = 3'




THE RENDERINGS ABOVE AND THE ELEVATIONS BELOW ILLUSTRATE THE LOT AND HOUSE ELEVATIONS. ELEVATION DATA TAKEN FROM THE LOT SURVEY (LEFT)



Elevation 1

SCALE 1/4" = 4'

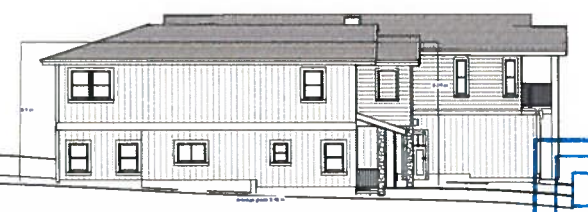

Elevation 2

NUMBER	DATE	REVISION TABLE	DESCRIPTION

client: MR. GALE ZAPHIEL
665 CANTERBURY RD.

DRAWINGS PROVIDED BY:
Jerry Vander Wal
37 2911 Spoke Lake Rd
Victoria V9B 4R5
250-480-8040
jerryvanderwal@gmail.com

DATE:
8/7/2019

SCALE:
SHEET:

