


**Proposed Subdivision Plan Of:
 Lot C. (DD L52115), Section 97,
 Lake District, Plan 1304,
 P.I.D. 007-633-947**

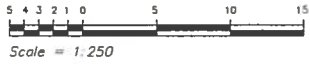


Dated this 21st day of February, 2020.

Distances and elevations shown are in metres.

Elevations are based on geodetic datum CVD288C and derived from OCM 79H0738.

This site plan is for building and design purposes and is for the exclusive use of our client.


This document shows the relative location of the surveyed structures and features with respect to the boundaries of the parcel described above. This document shall not be used to define property lines or property corners.

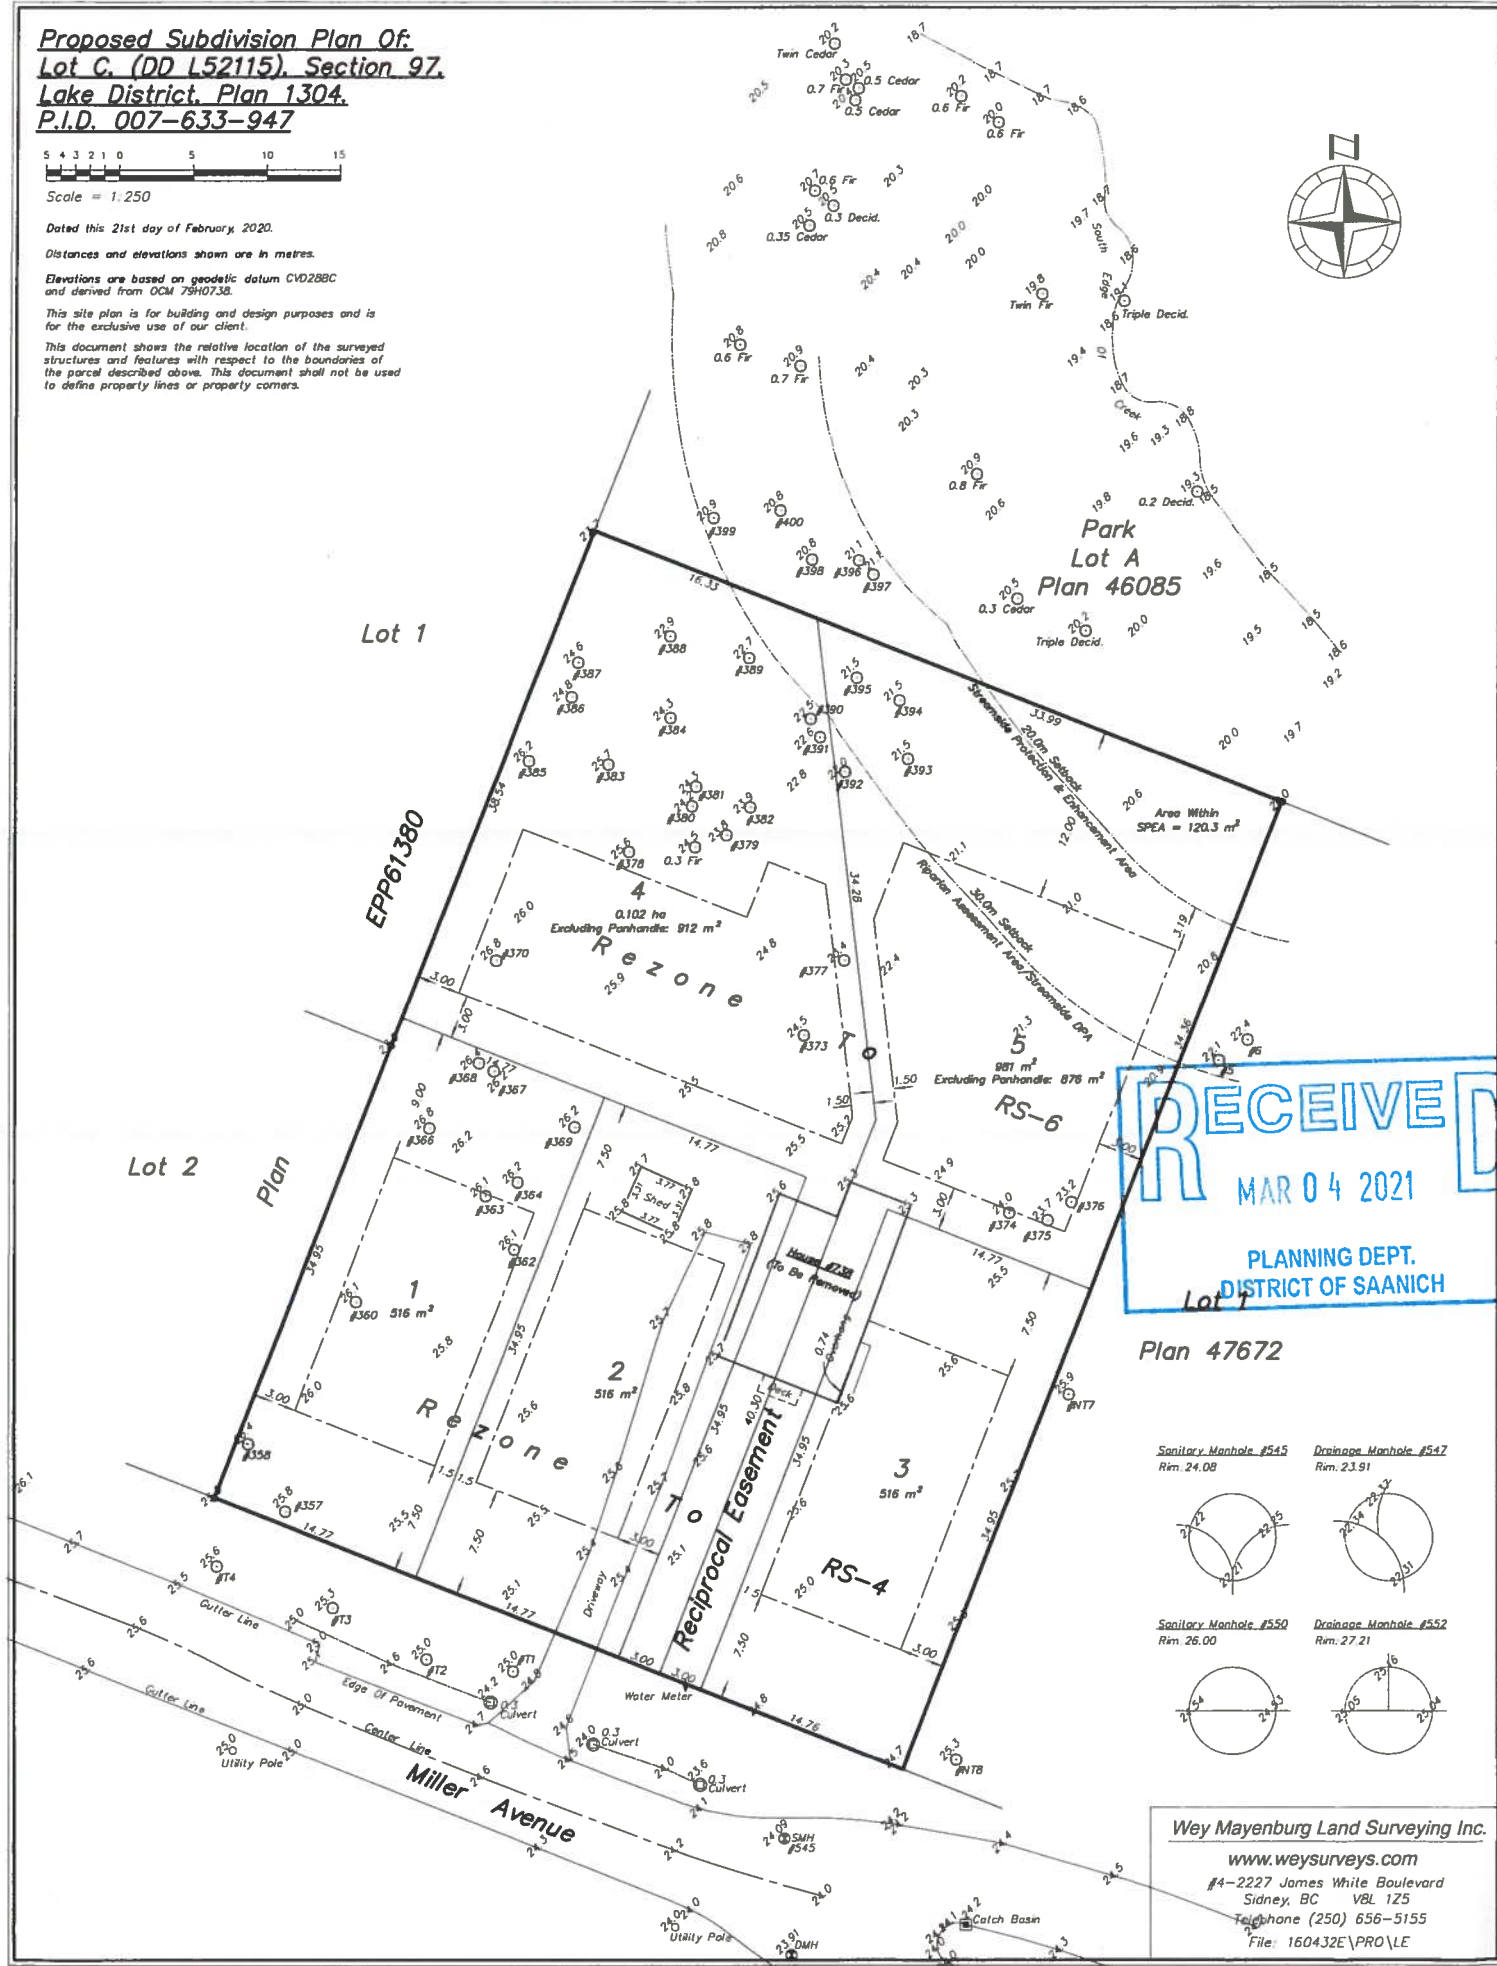


RECEIVED
 MAR 04 2021
 PLANNING DEPT.
 DISTRICT OF SAANICH

Plan 47672

Sanitary Manhole #545 Rm. 24.08 Drainage Manhole #547 Rm. 23.91

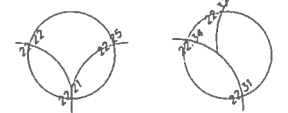

Sanitary Manhole #550 Rm. 26.00 Drainage Manhole #552 Rm. 27.21

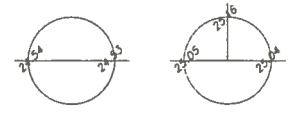

Wey Mayenburg Land Surveying Inc.
 www.weysurveys.com
 #4-2227 James White Boulevard
 Sidney, BC VBL 125
 Telephone (250) 656-5155
 File: 160432E\PRO\LE