



Park Lot A
Plan 46085

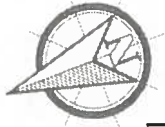

SITE PLAN
SCALE = 1:100

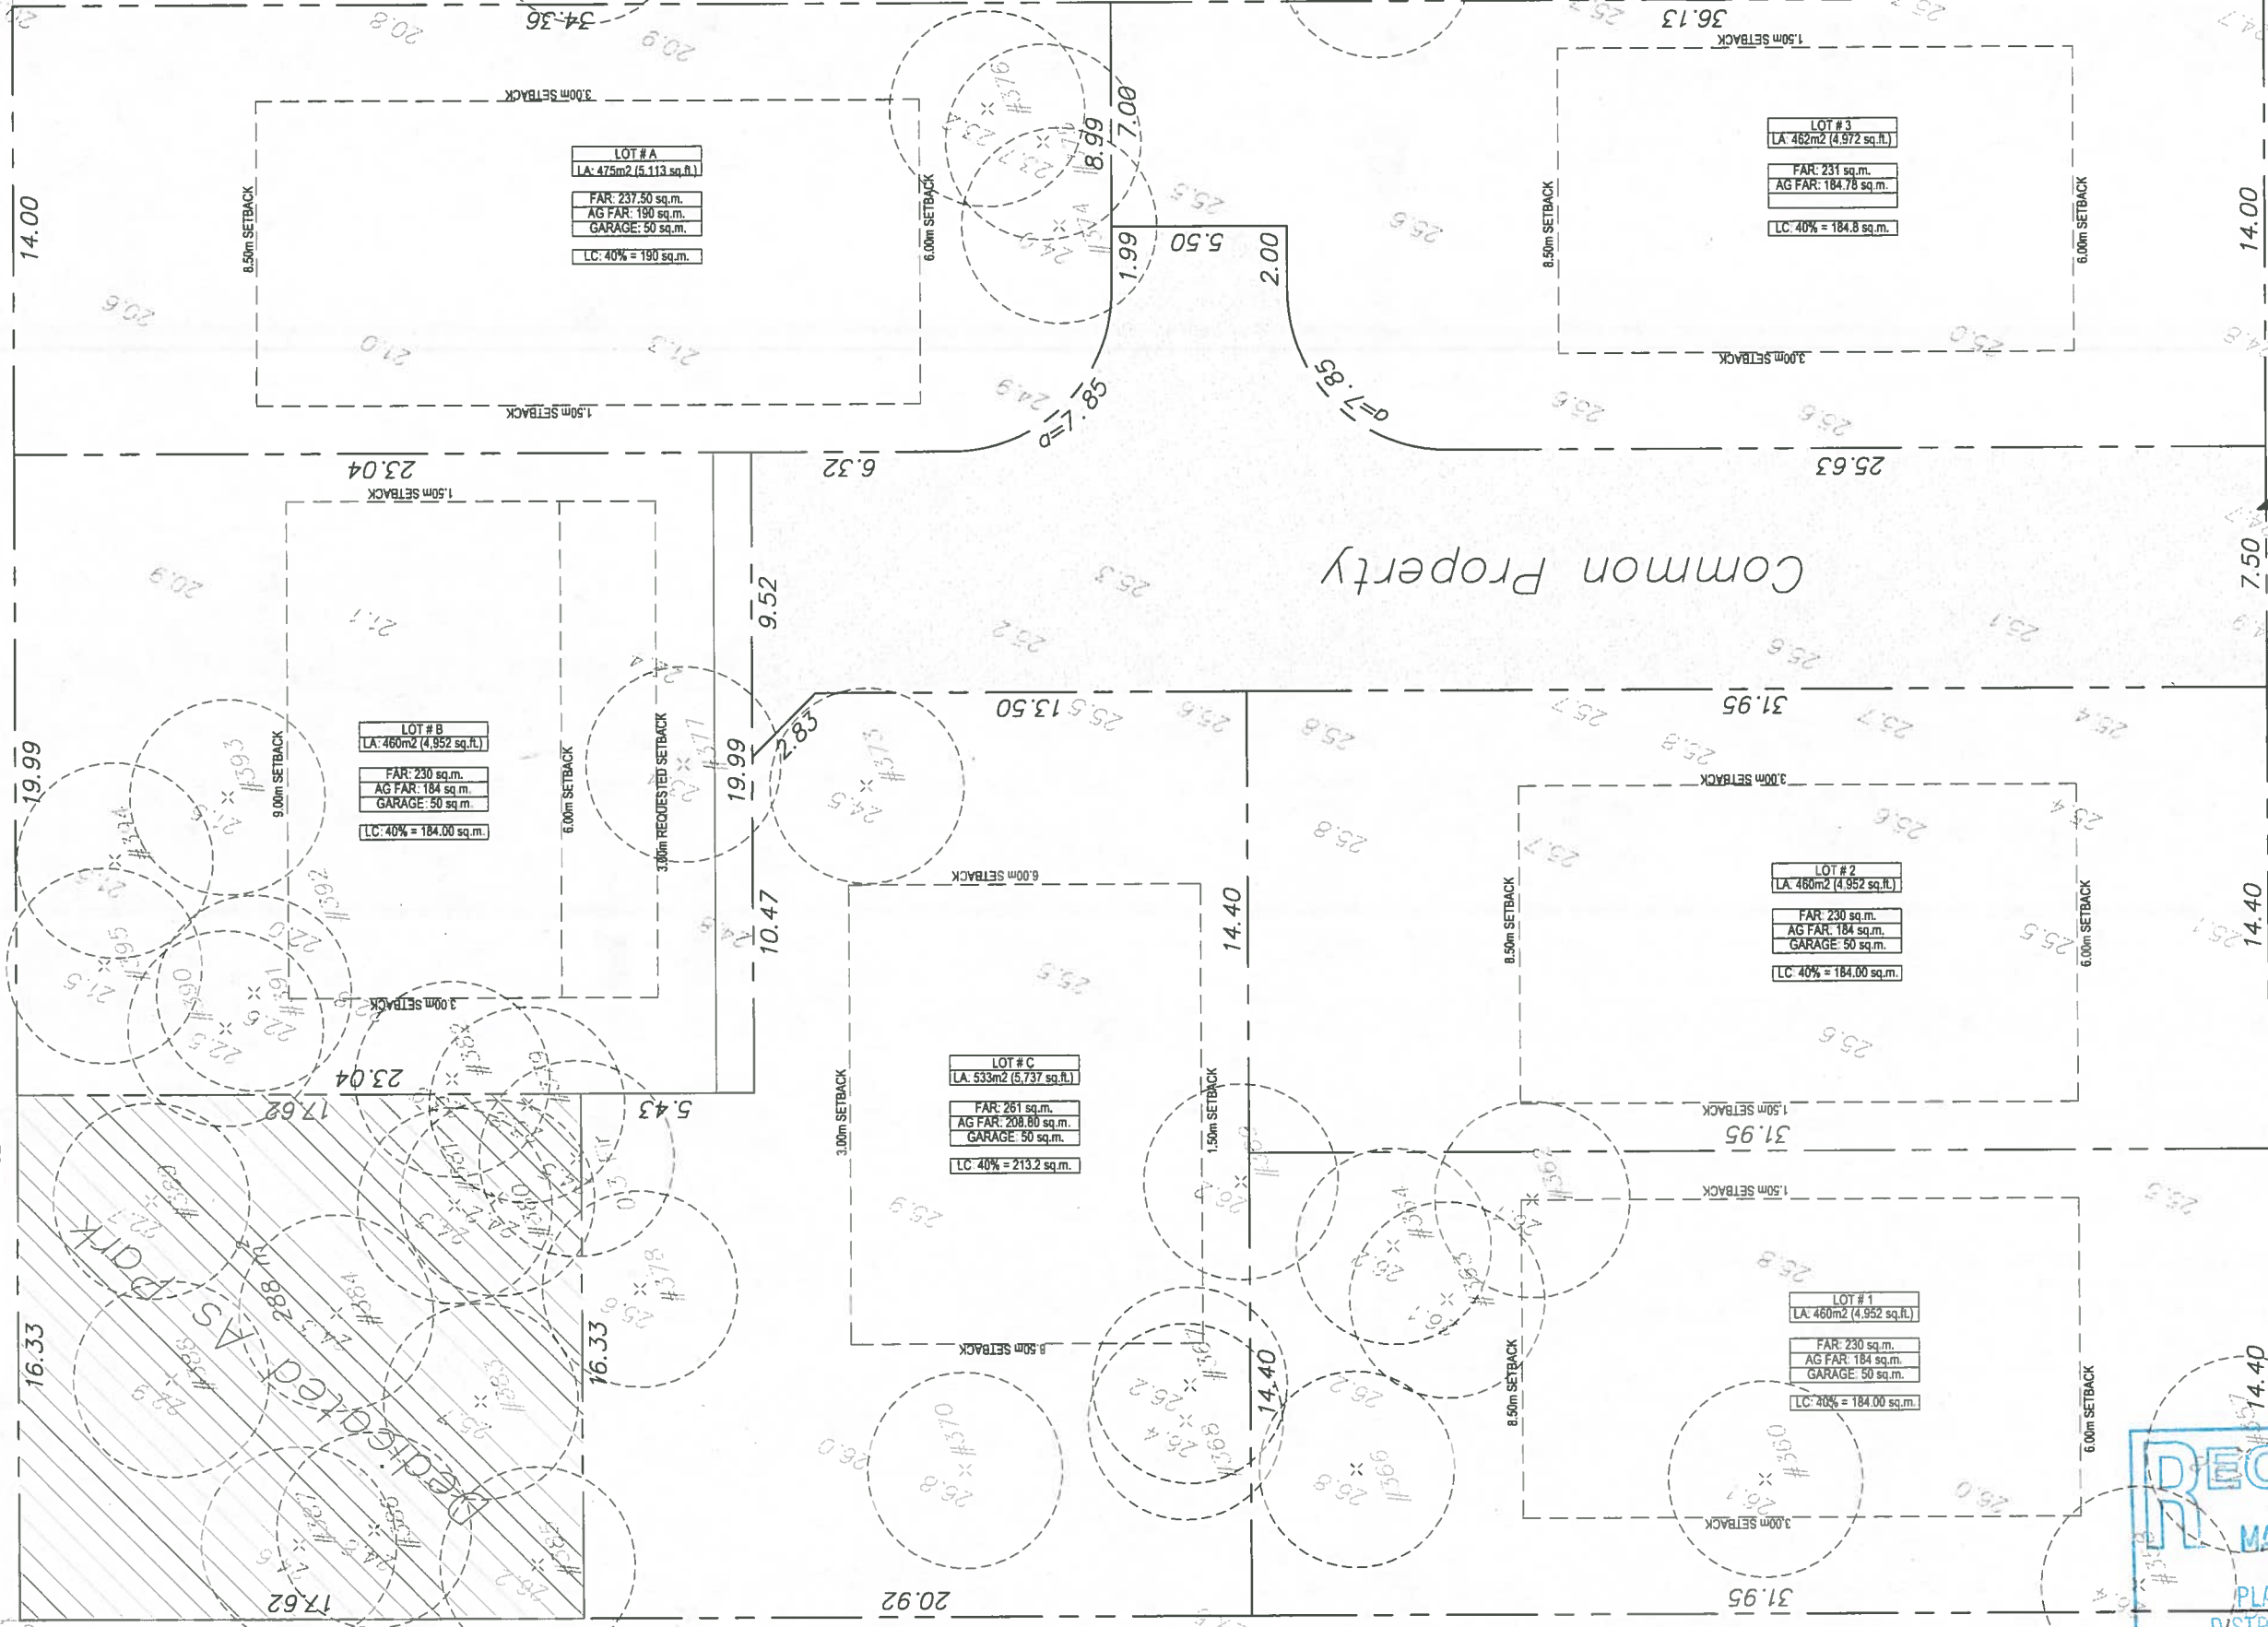

LOT # A
LA: 475m² (5,113 sq.ft.)
FAR: 237.50 sq.m.
AG FAR: 190 sq.m.
GARAGE: 50 sq.m.
LC: 40% = 190 sq.m.

LOT # 3
LA: 462m² (4,972 sq.ft.)
FAR: 231 sq.m.
AG FAR: 184.78 sq.m.
LC: 40% = 184.8 sq.m.

LOT # B
LA: 460m² (4,952 sq.ft.)
FAR: 230 sq.m.
AG FAR: 184 sq.m.
GARAGE: 50 sq.m.
LC: 40% = 184.00 sq.m.

LOT # 2
LA: 460m² (4,952 sq.ft.)
FAR: 230 sq.m.
AG FAR: 184 sq.m.
GARAGE: 50 sq.m.
LC: 40% = 184.00 sq.m.

LOT # C
LA: 533m² (5,737 sq.ft.)
FAR: 261 sq.m.
AG FAR: 208.80 sq.m.
GARAGE: 50 sq.m.
LC: 40% = 213.2 sq.m.

LOT # 1
LA: 460m² (4,952 sq.ft.)
FAR: 230 sq.m.
AG FAR: 184 sq.m.
GARAGE: 50 sq.m.
LC: 40% = 184.00 sq.m.

Common Property

Dedicated AS-PARK


Miller Avenue

RECEIVED
MAY 02 2019
PLANNING DEPT.
DISTRICT OF SAANICH




DATE:	FEB 2019
SCALE:	1:100
CHECKED:	D.M.

Park Lot A
Plan 46085

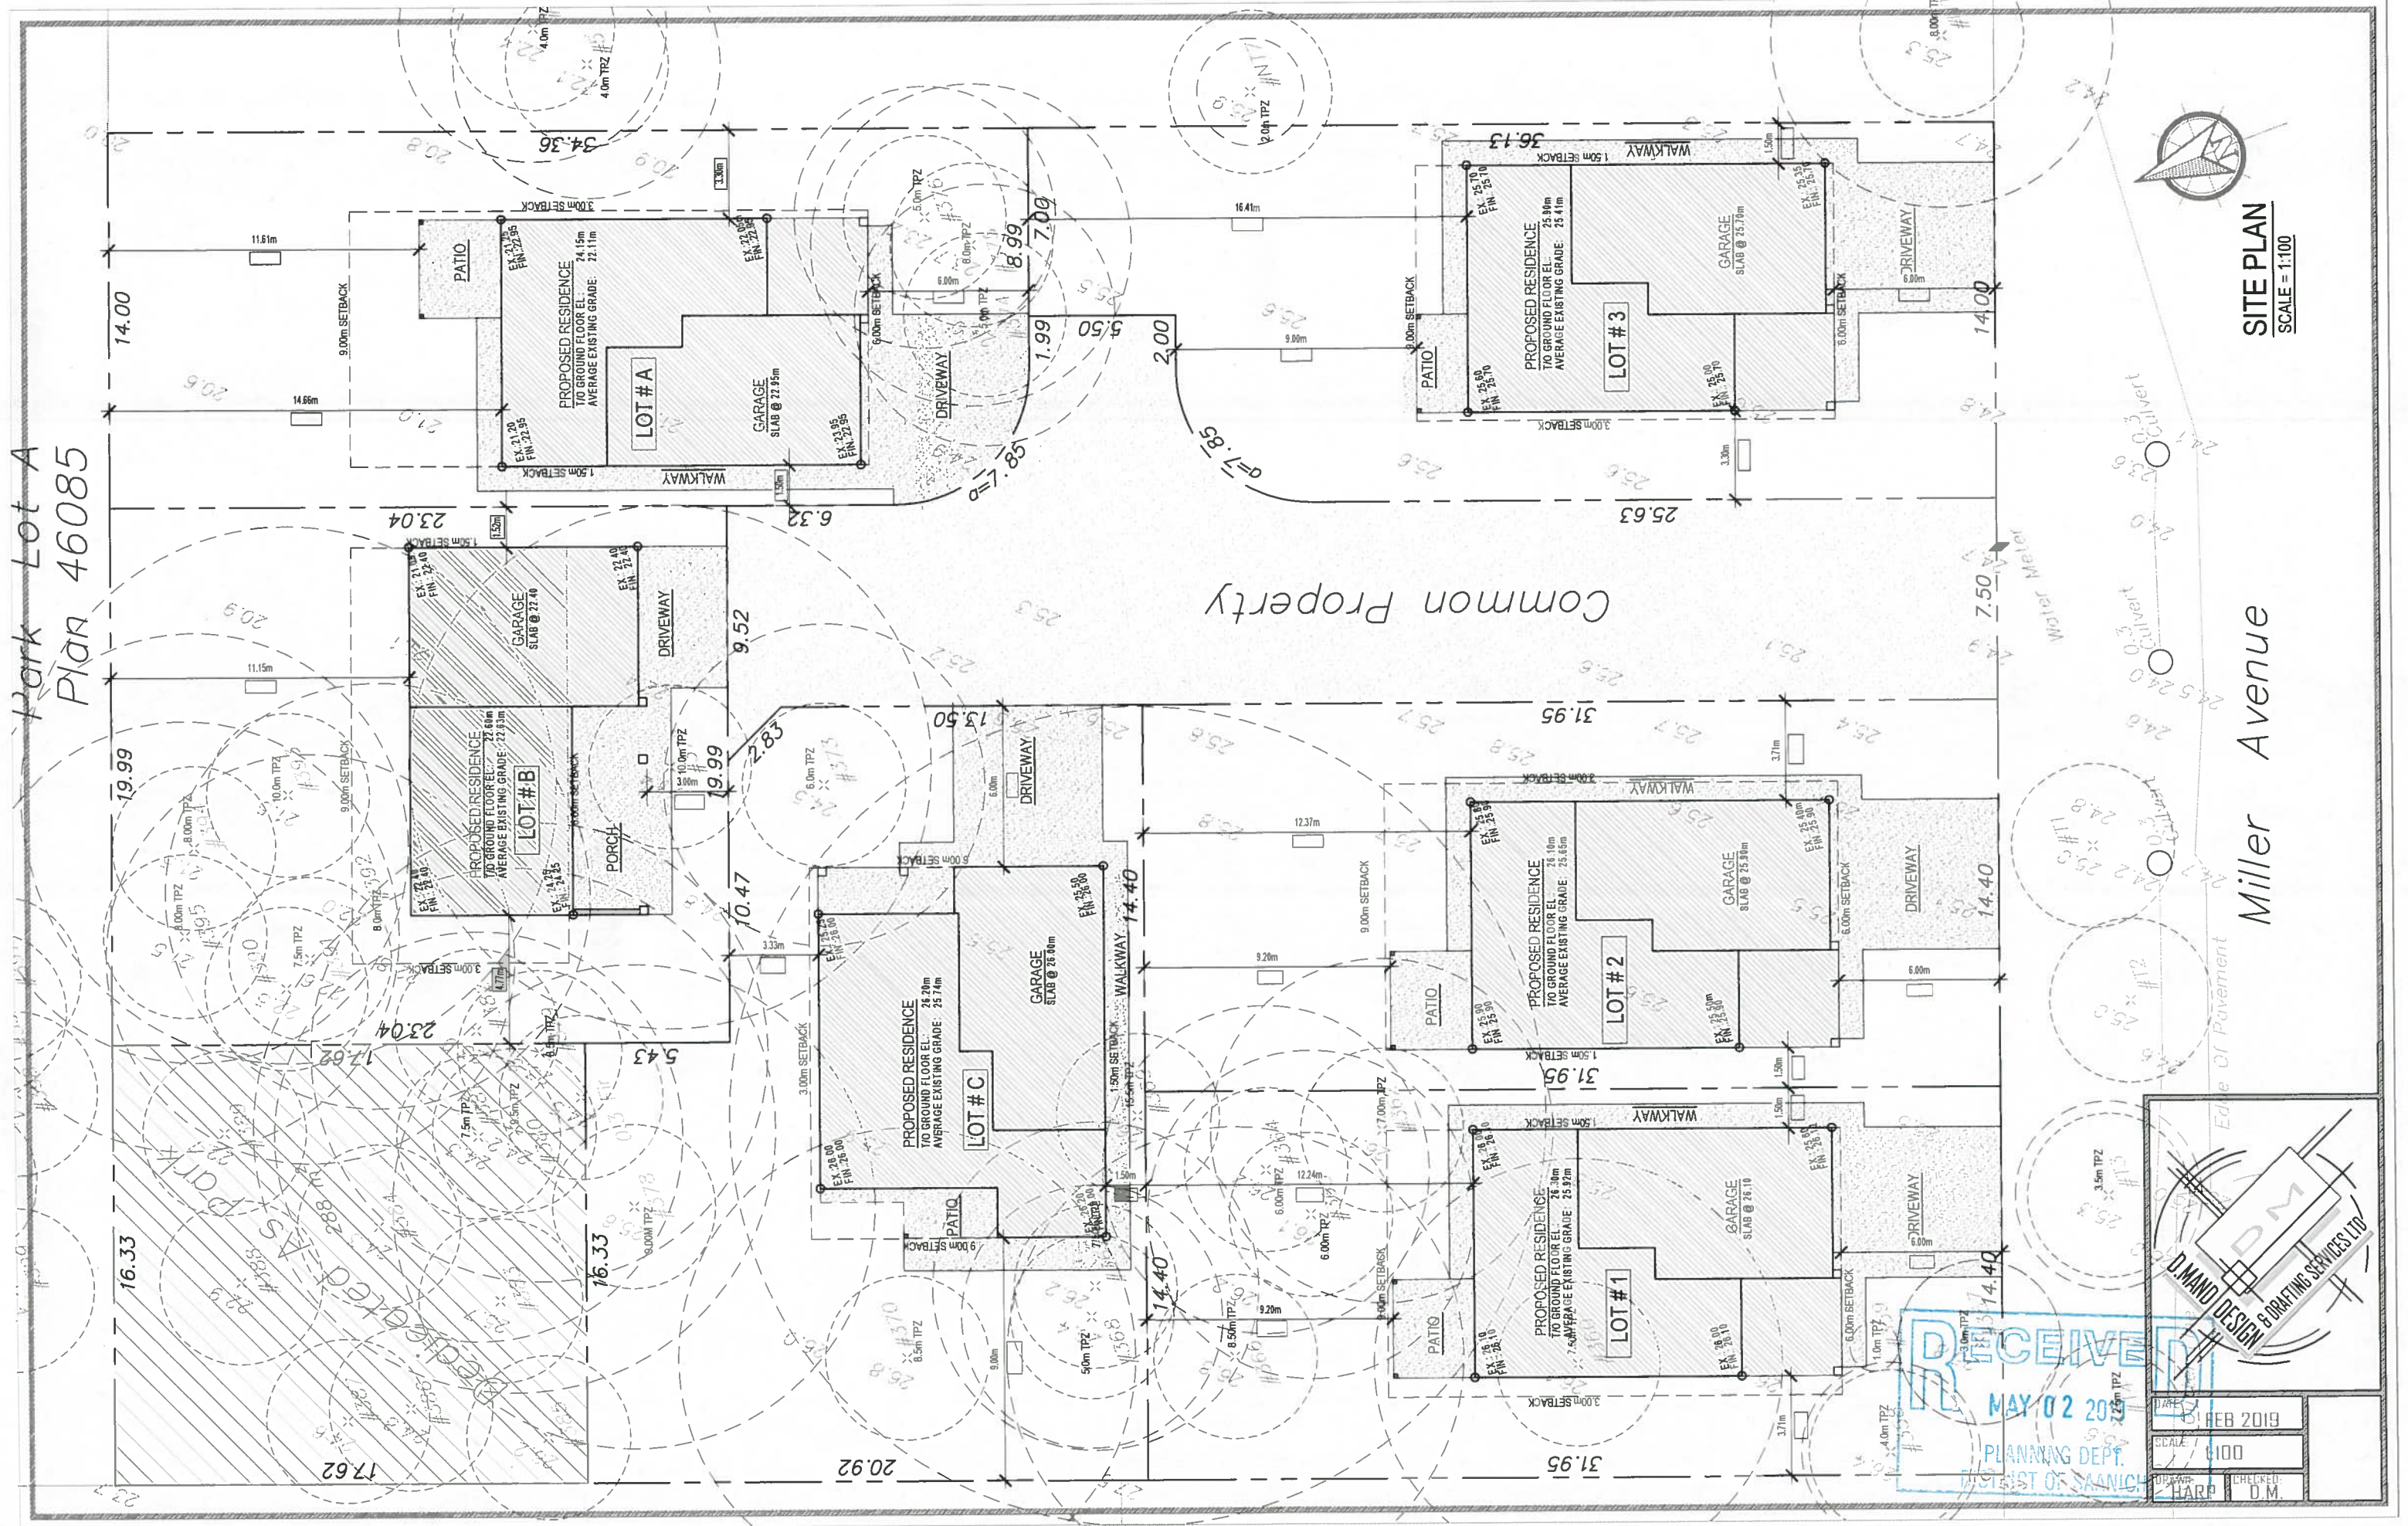

SITE PLAN
SCALE = 1:100

Miller Avenue

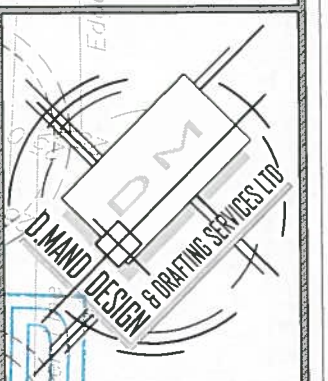

RECEIVED
MAY 02 2019
PLANNING DEPT.
CITY OF SAANICH

DATE	18 FEB 2019
SCALE	1:100
DRAWN	H.A.P.
CHECKED	D.M.