



**CORDOVA BAY ROAD
SIDEWALKS & BIKE LANES - RAMBLER TO WALEMA
CONCEPT**

FOR INFORMATION ONLY
January 28, 2022

SHEET 1 OF 3
SCALE 1:250

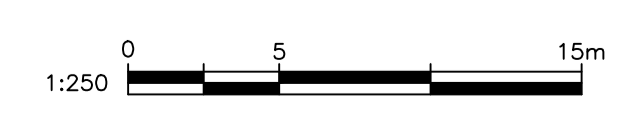

SEE SHEET 3

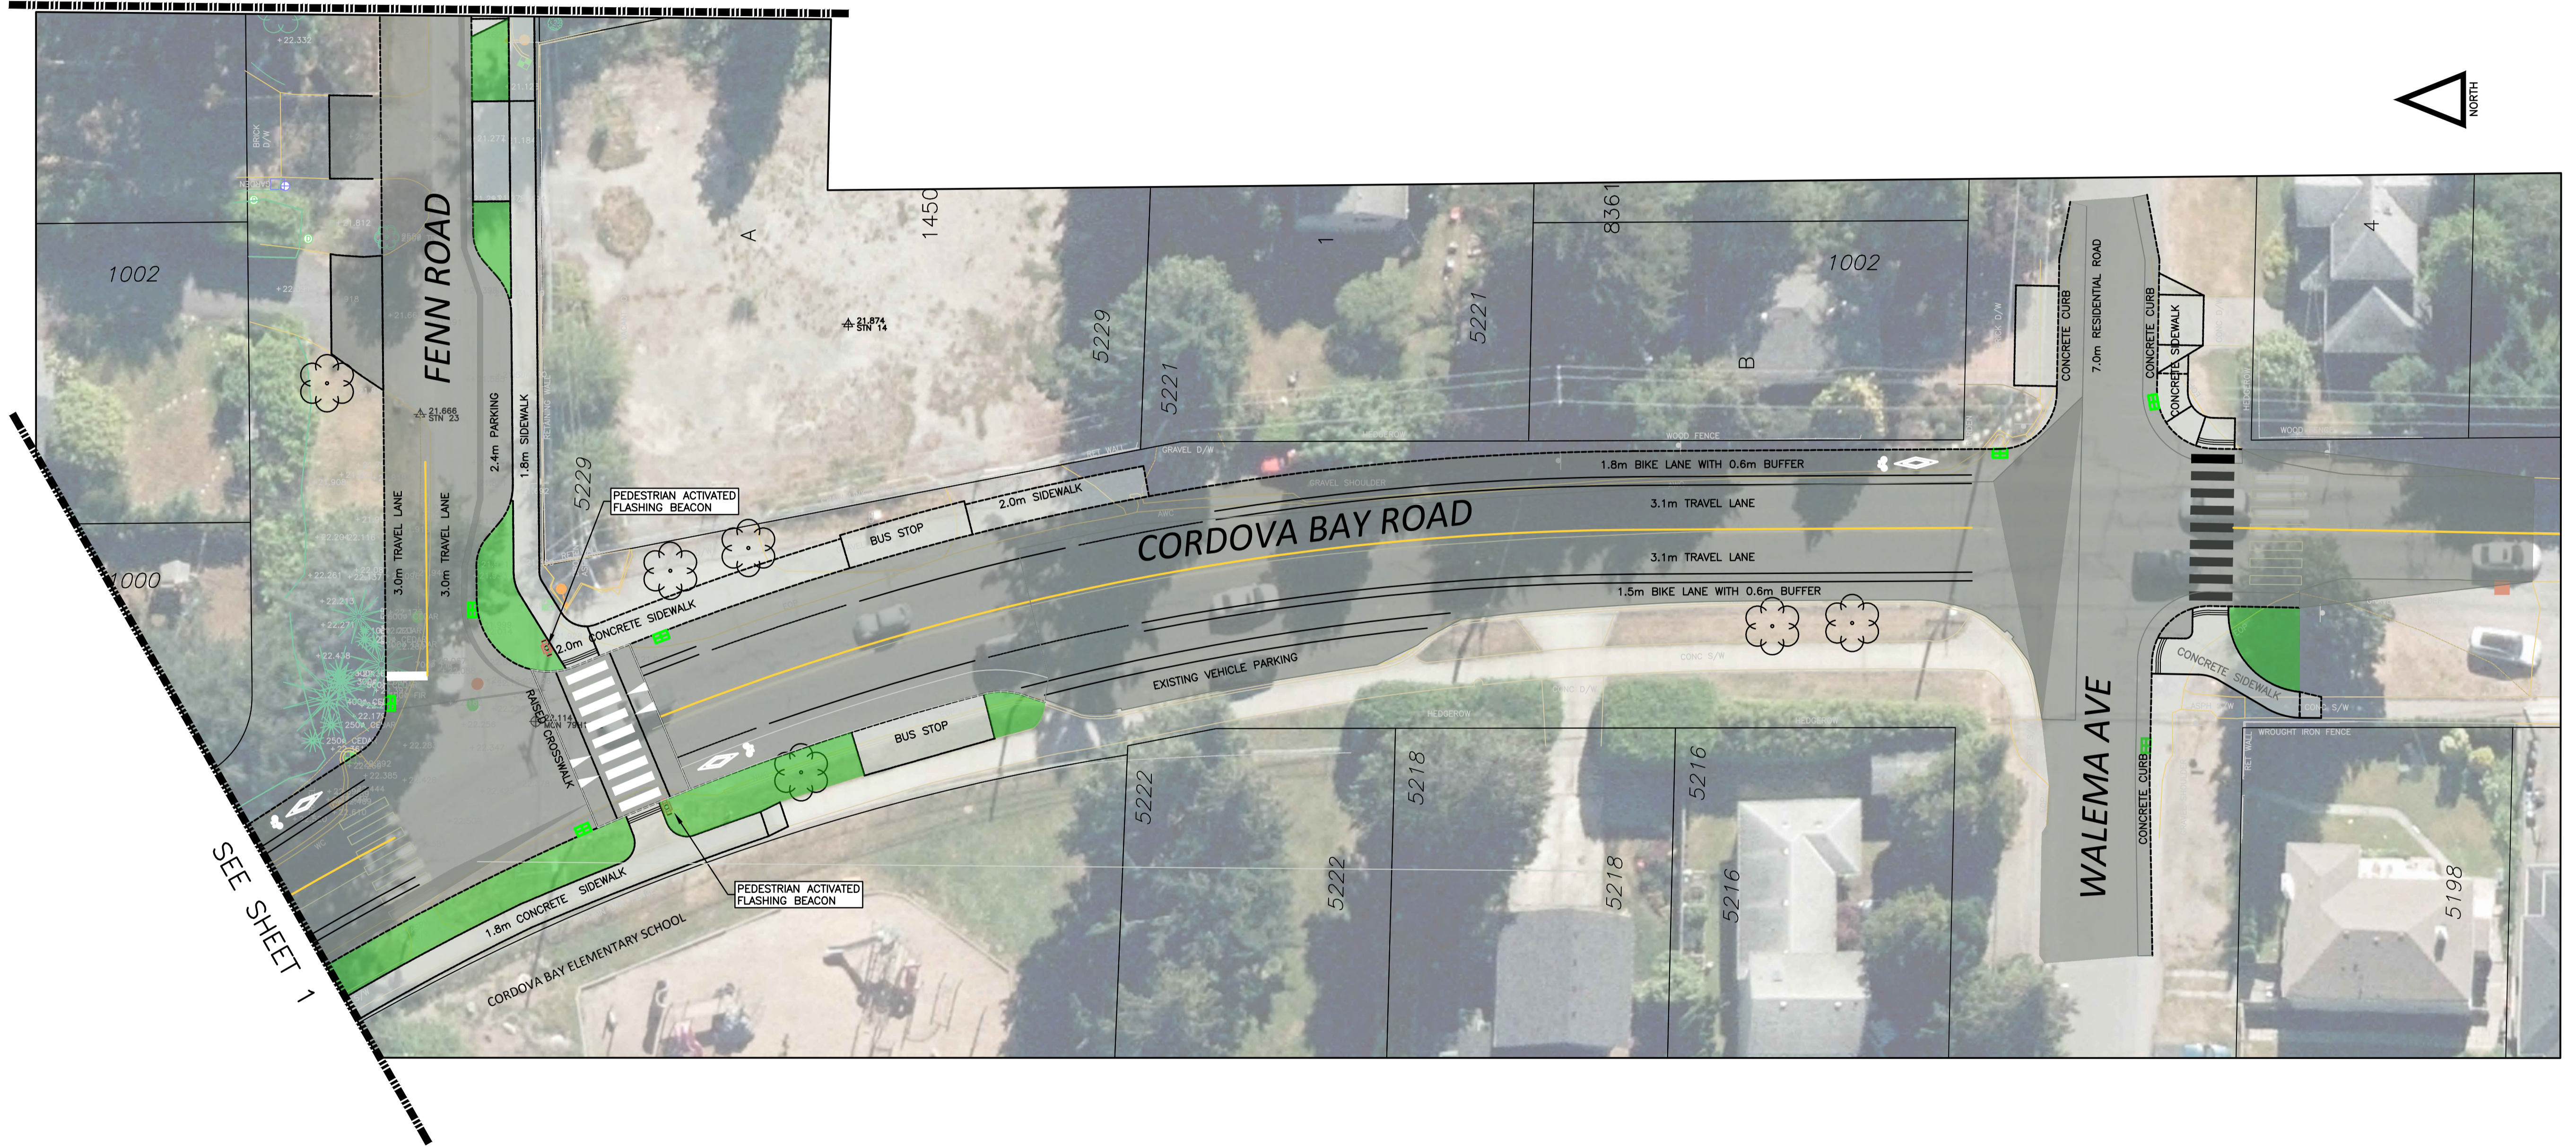

SEE SHEET 1

CORDOVA BAY ROAD
SIDEWALKS & BIKE LANES - RAMBLER TO WALEMA AND FENN ROAD TO PARKER
CONCEPT

FOR INFORMATION ONLY
 January 28, 2022

SHEET 2 OF 3
 SCALE 1:250

