



**LEGEND**

- PROPOSED TREE
- EXISTING TREE

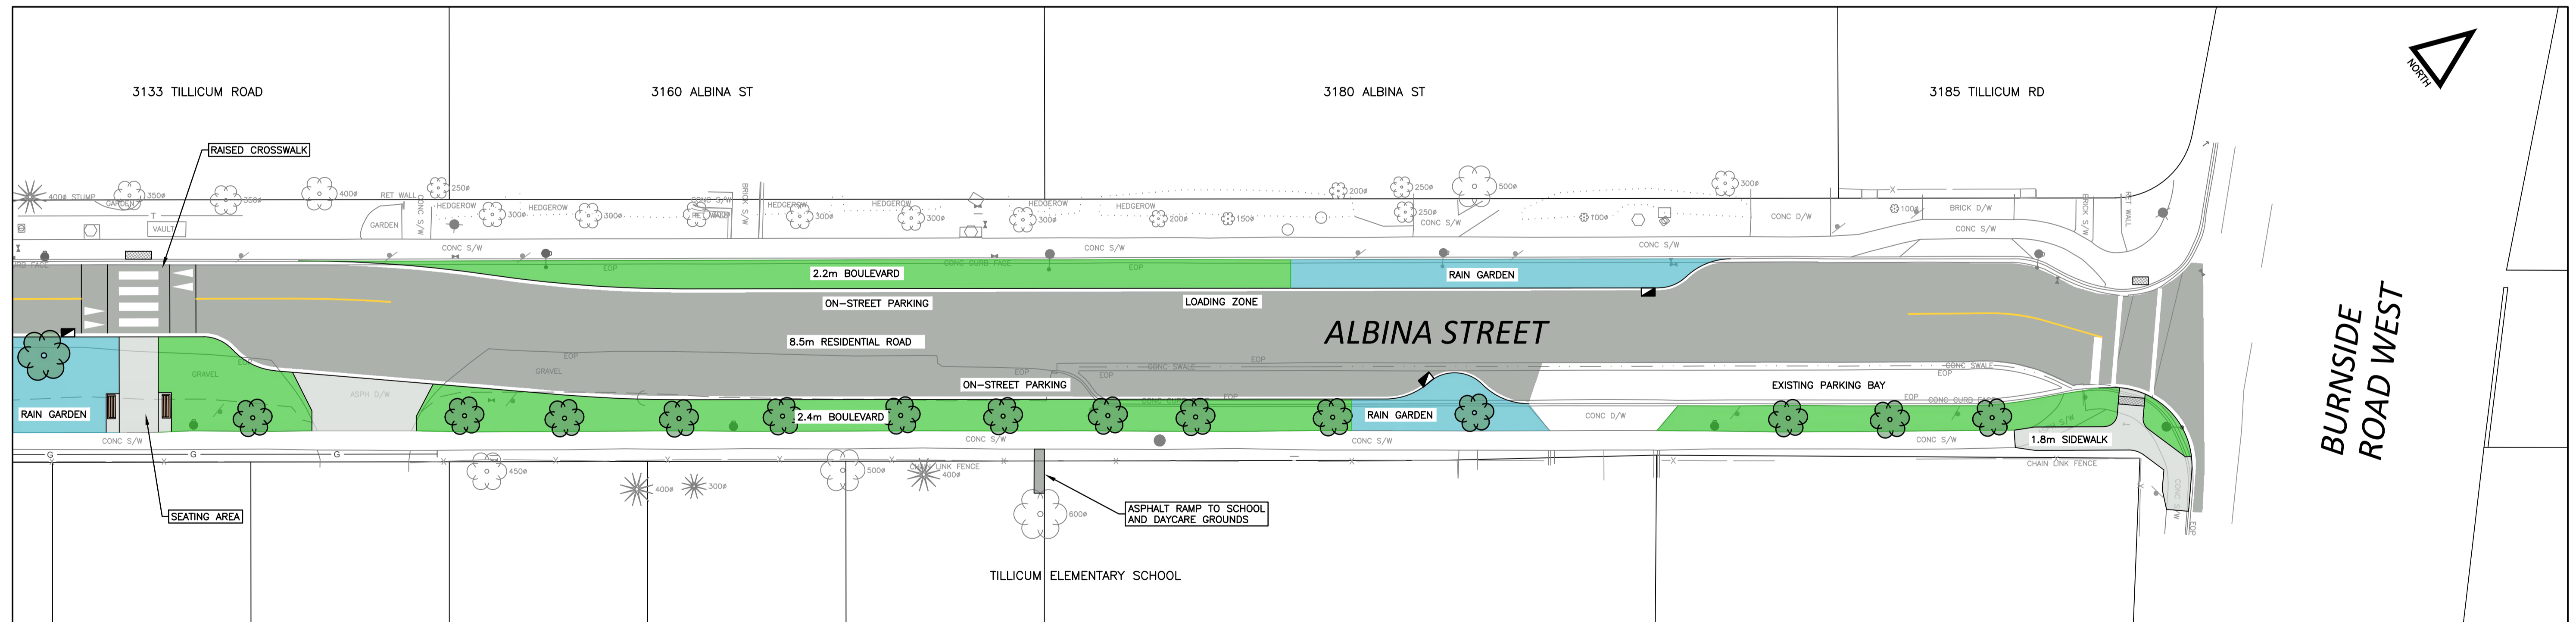

FOR INFORMATION ONLY  
September 20, 2024

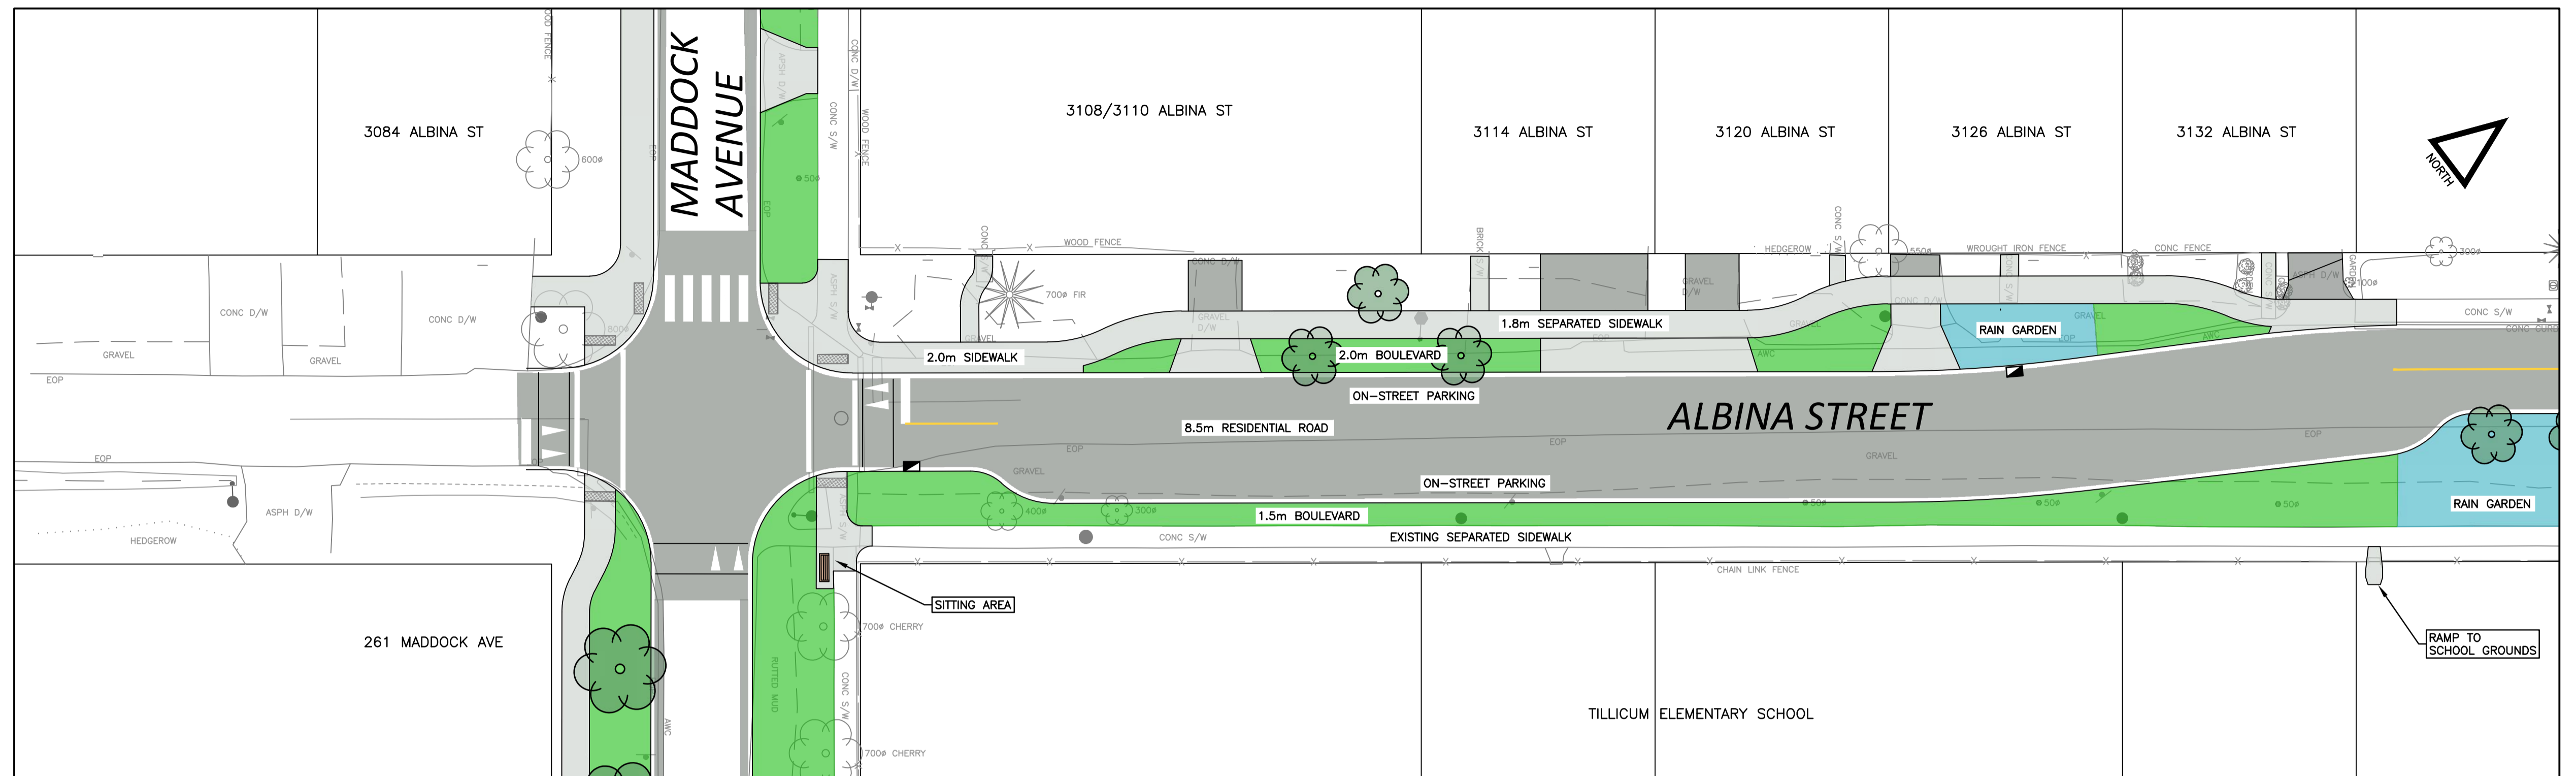





# ALBINA STREET CONCEPT RESIDENTIAL STREET WITH ON-STREET PARKING

SHEET 1 OF 3  
SCALE 1:250



**LEGEND**



-  PROPOSED TREE
-  EXISTING TREE

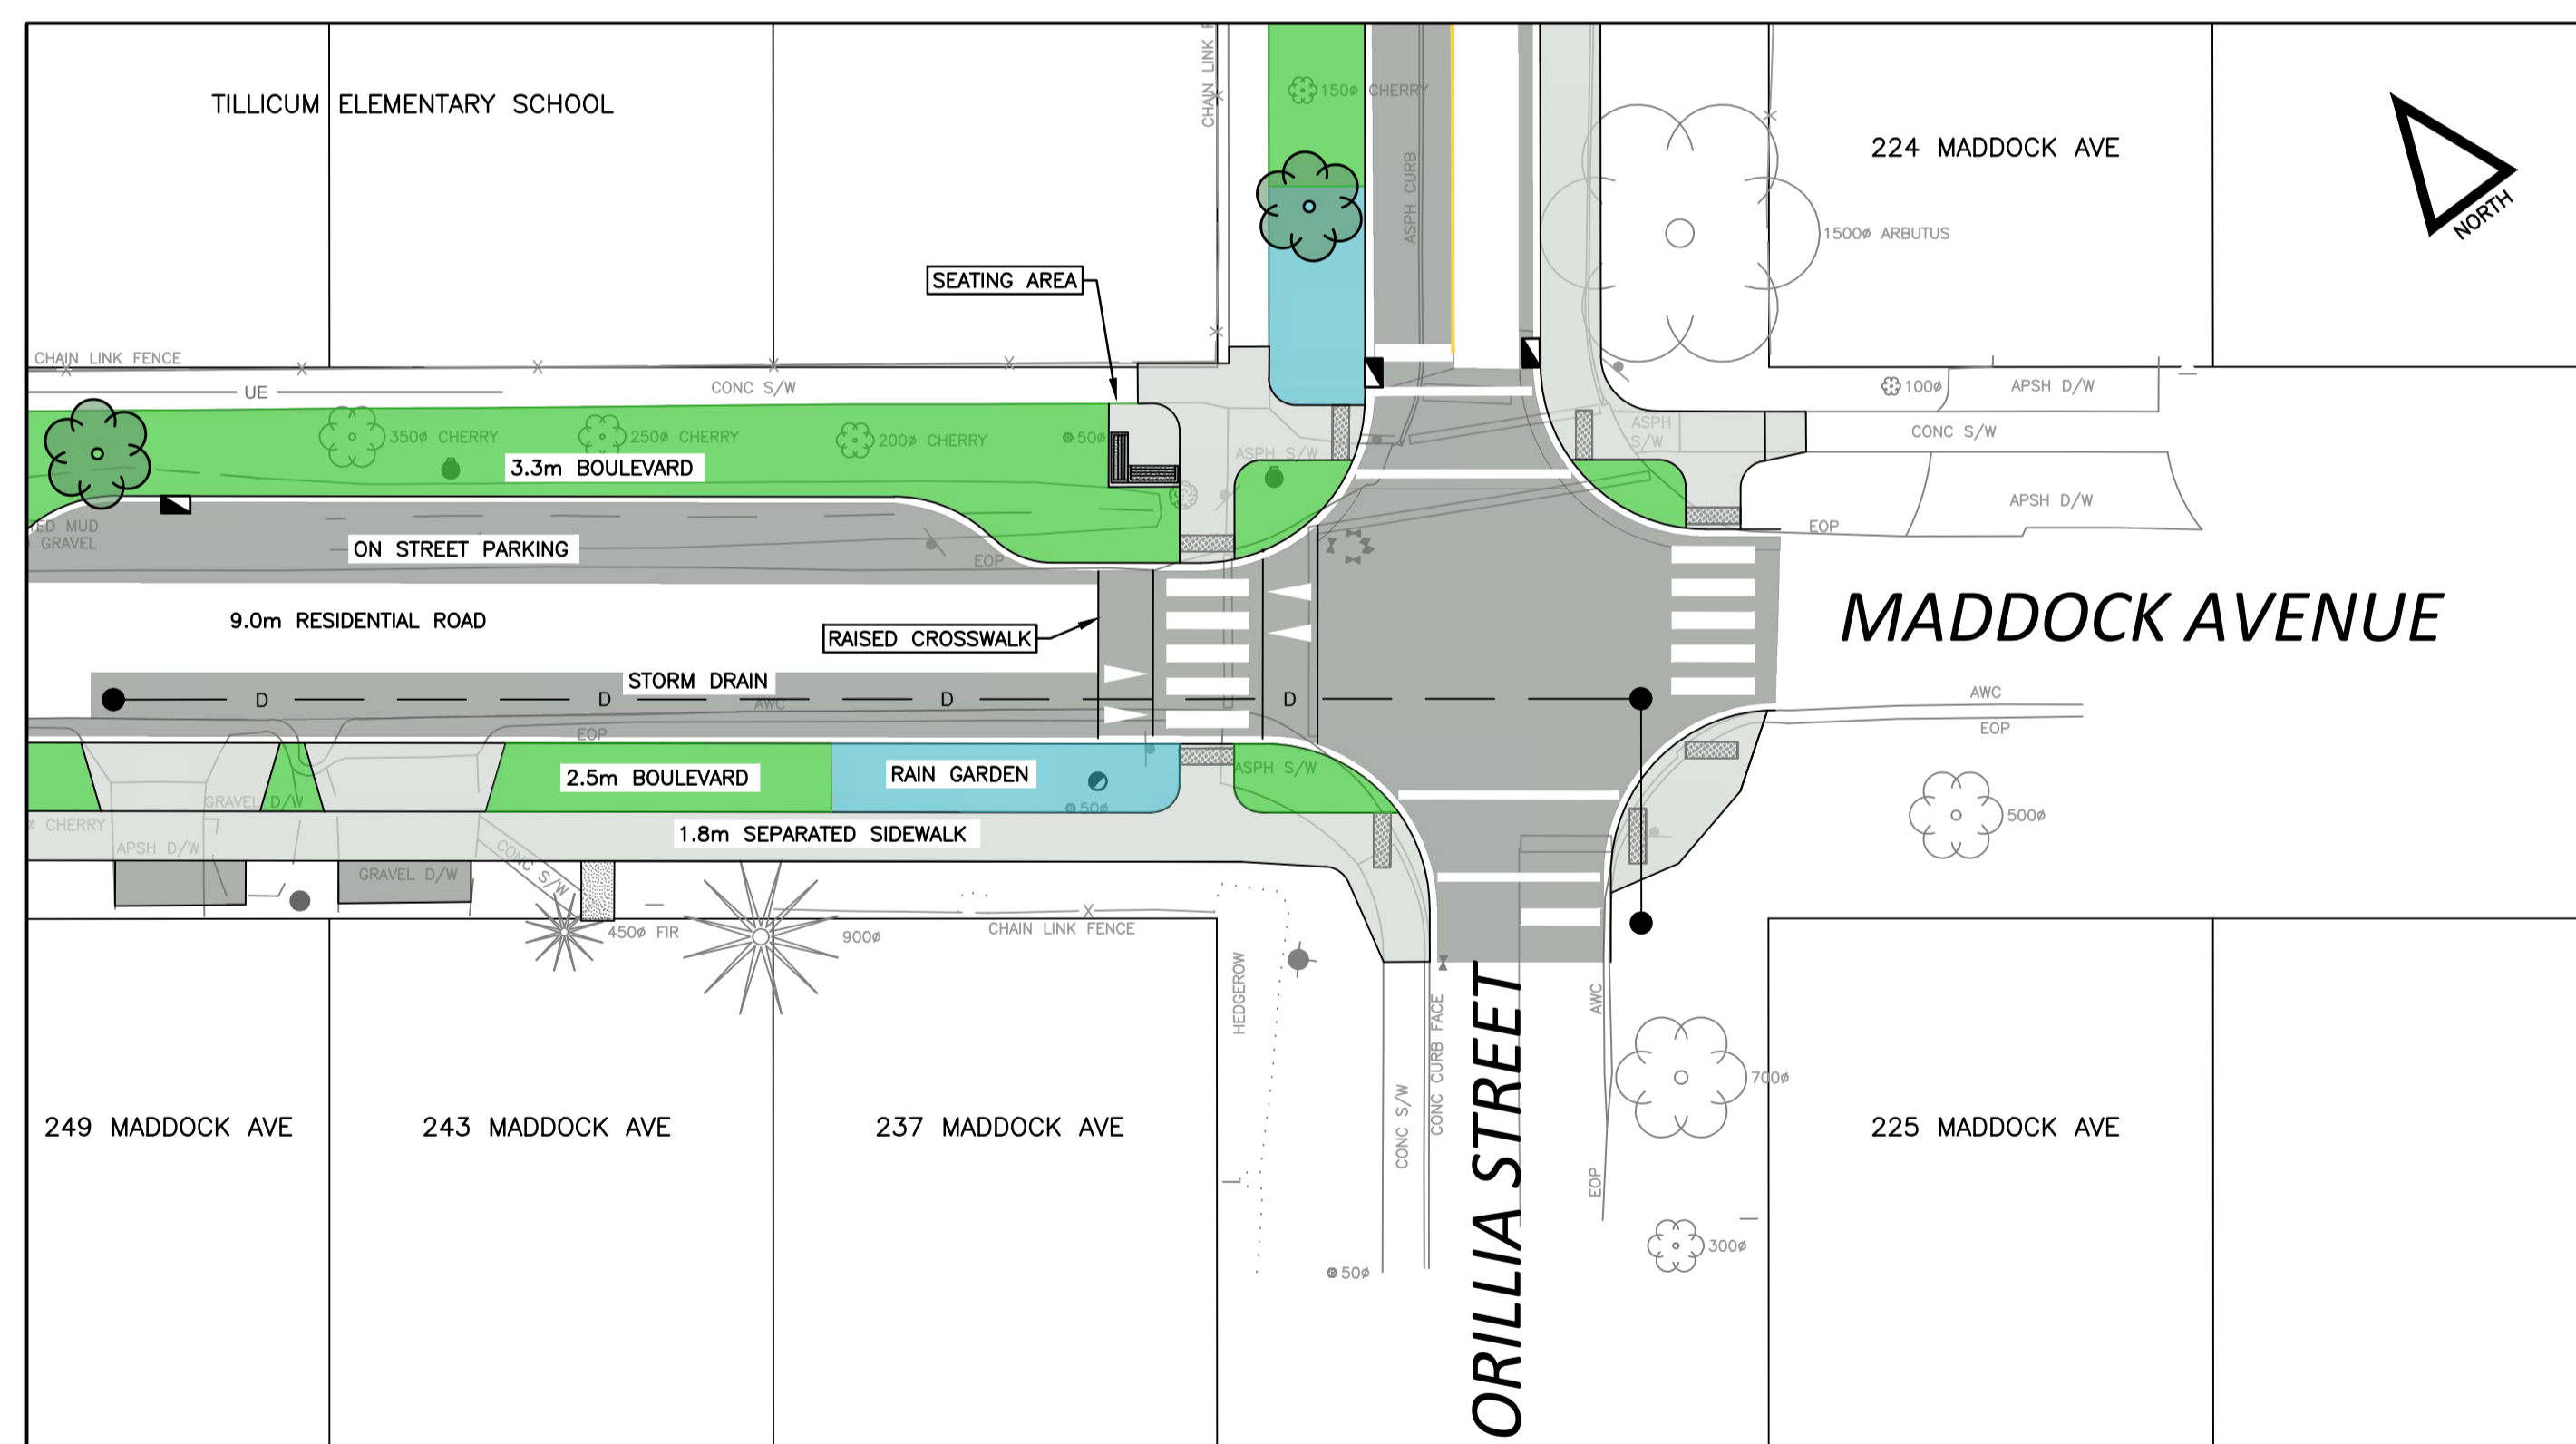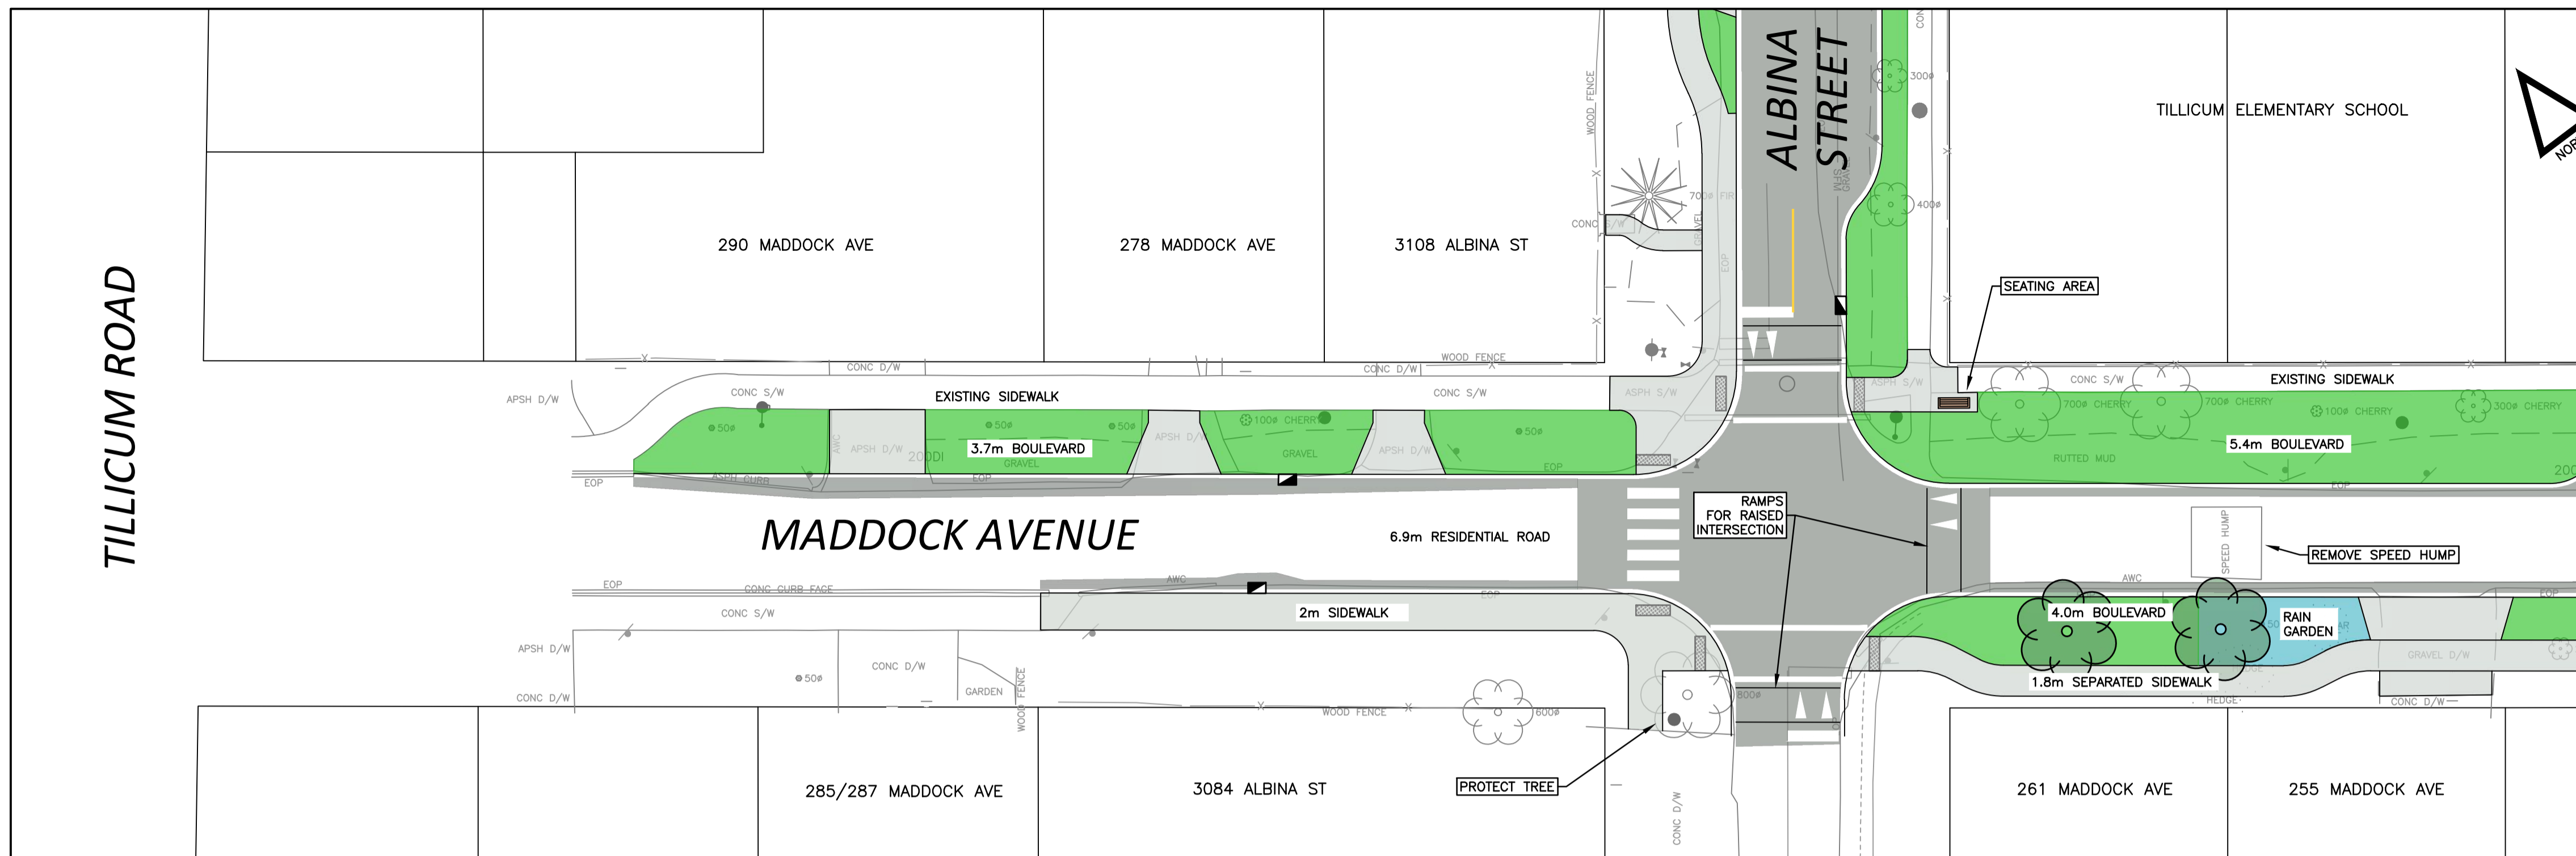

FOR INFORMATION ONLY  
September 20, 2024

**LEGEND**

- PROPOSED TREE
- EXISTING TREE

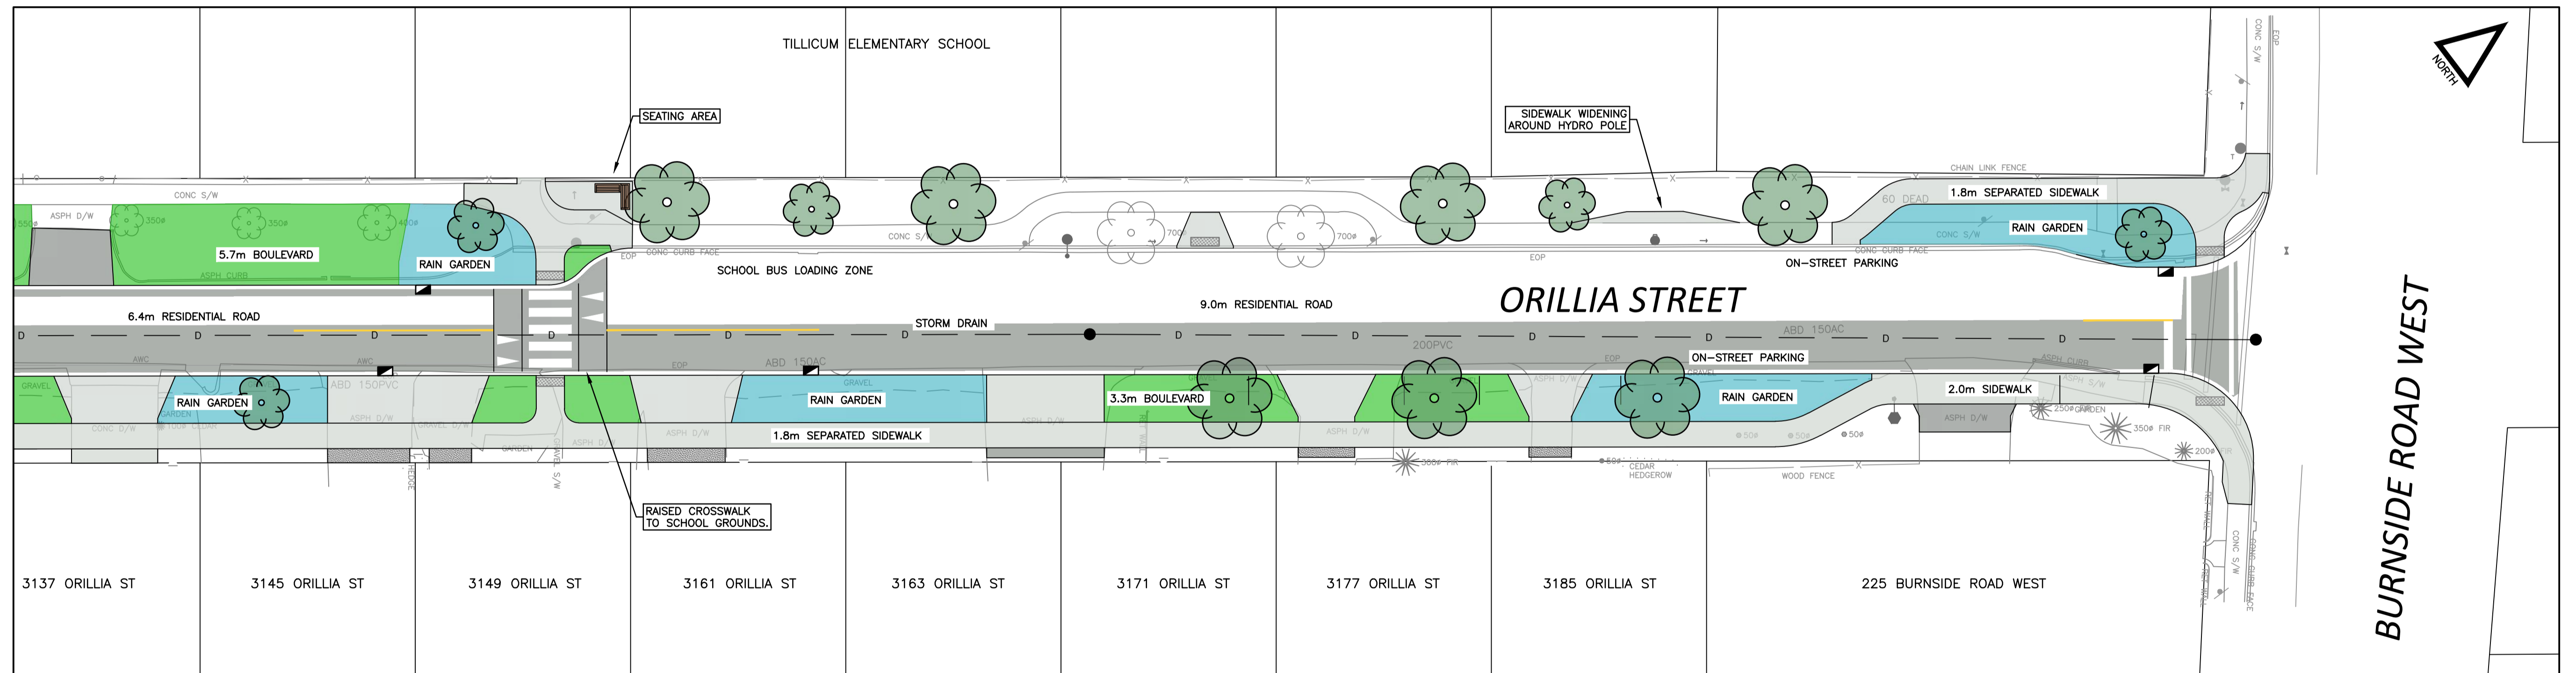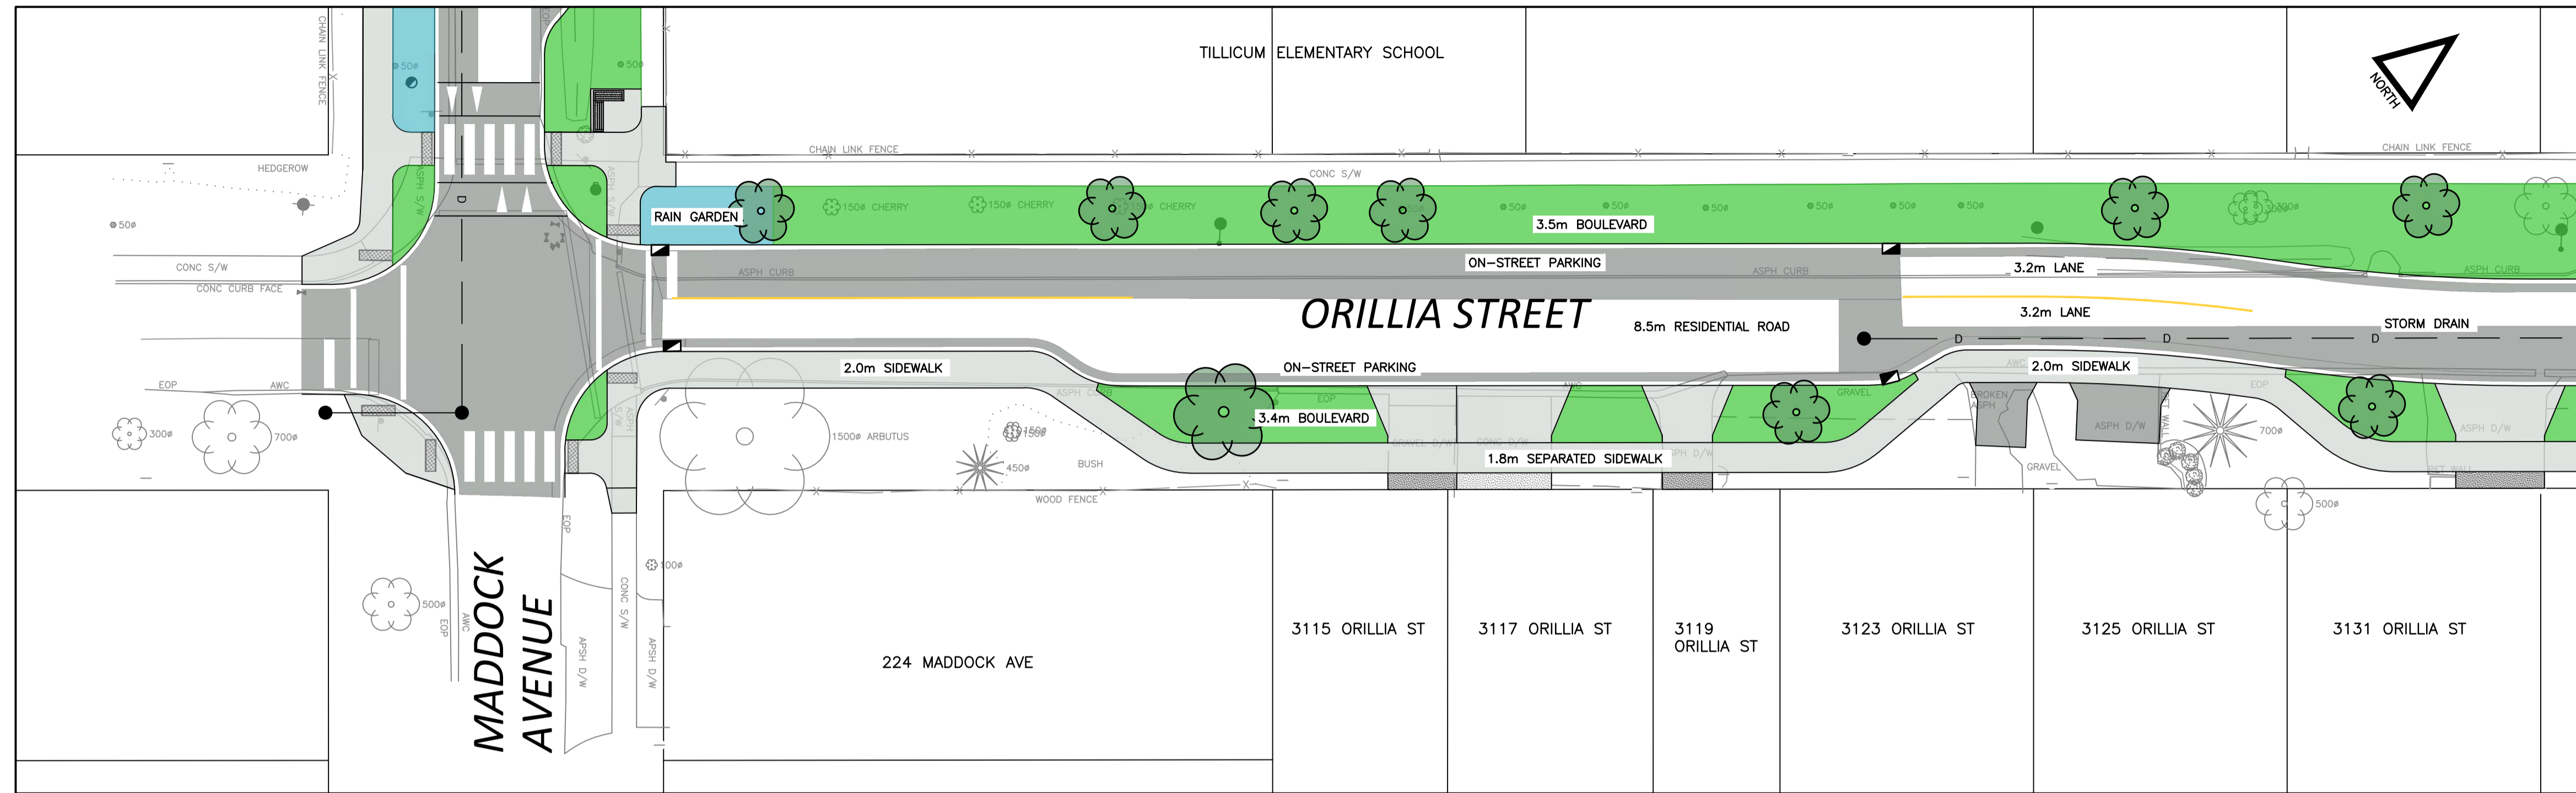

FOR INFORMATION ONLY  
September 20, 2024