





Shelbourne Street Improvements Project - Phase 3


---

# Shelbourne Street

# Transportation Concept

Pear St. to McKenzie Ave

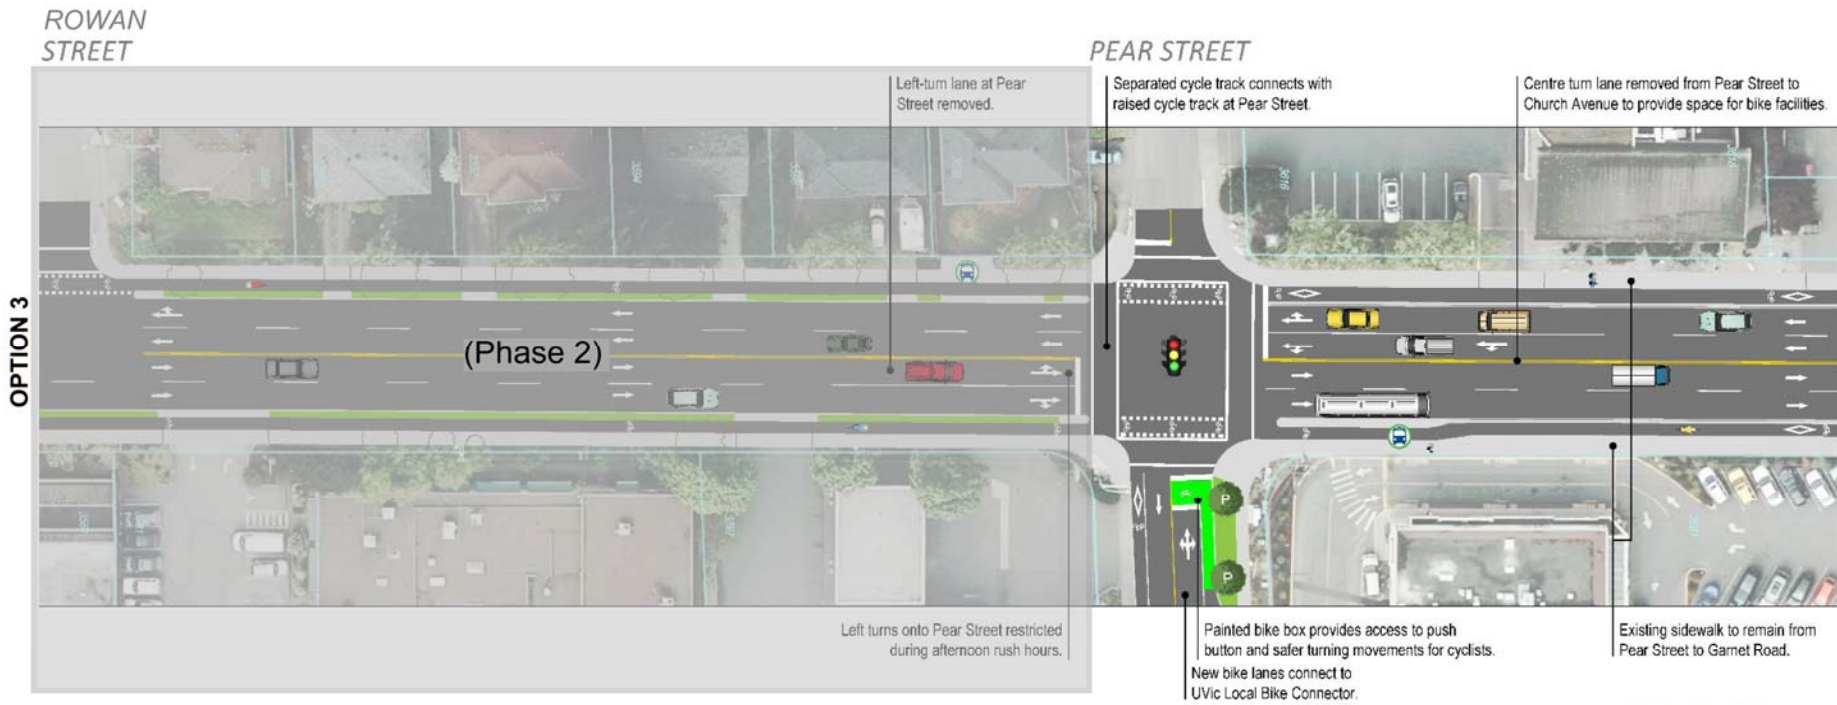
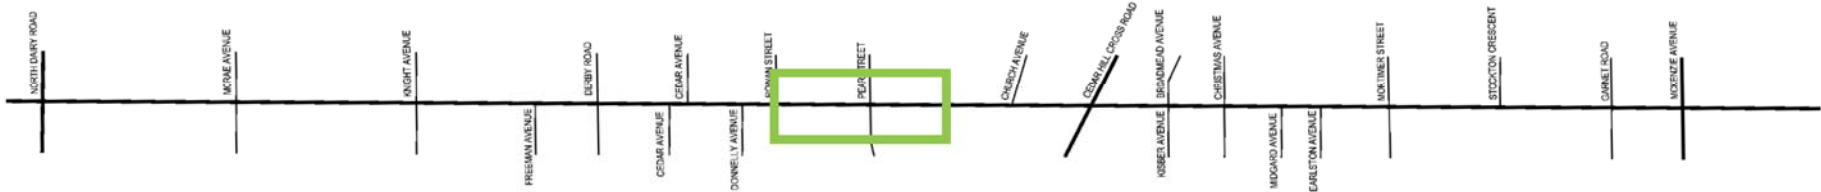


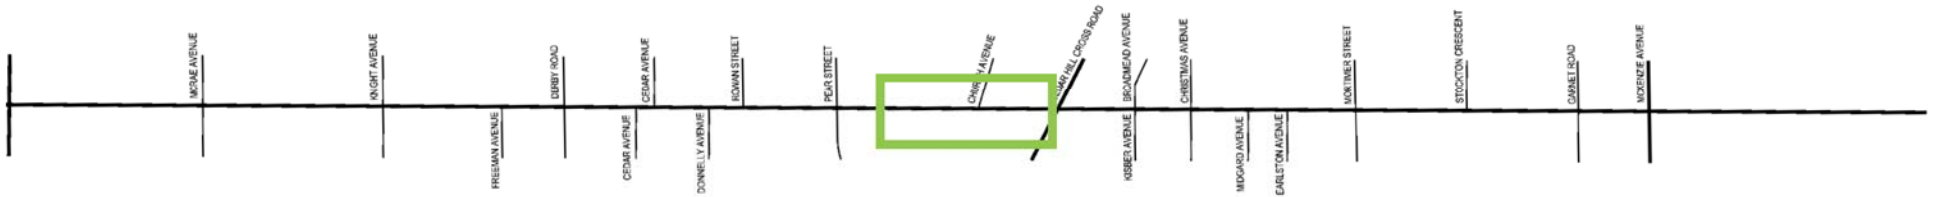



CHURCH AVENUE

OPTION 3



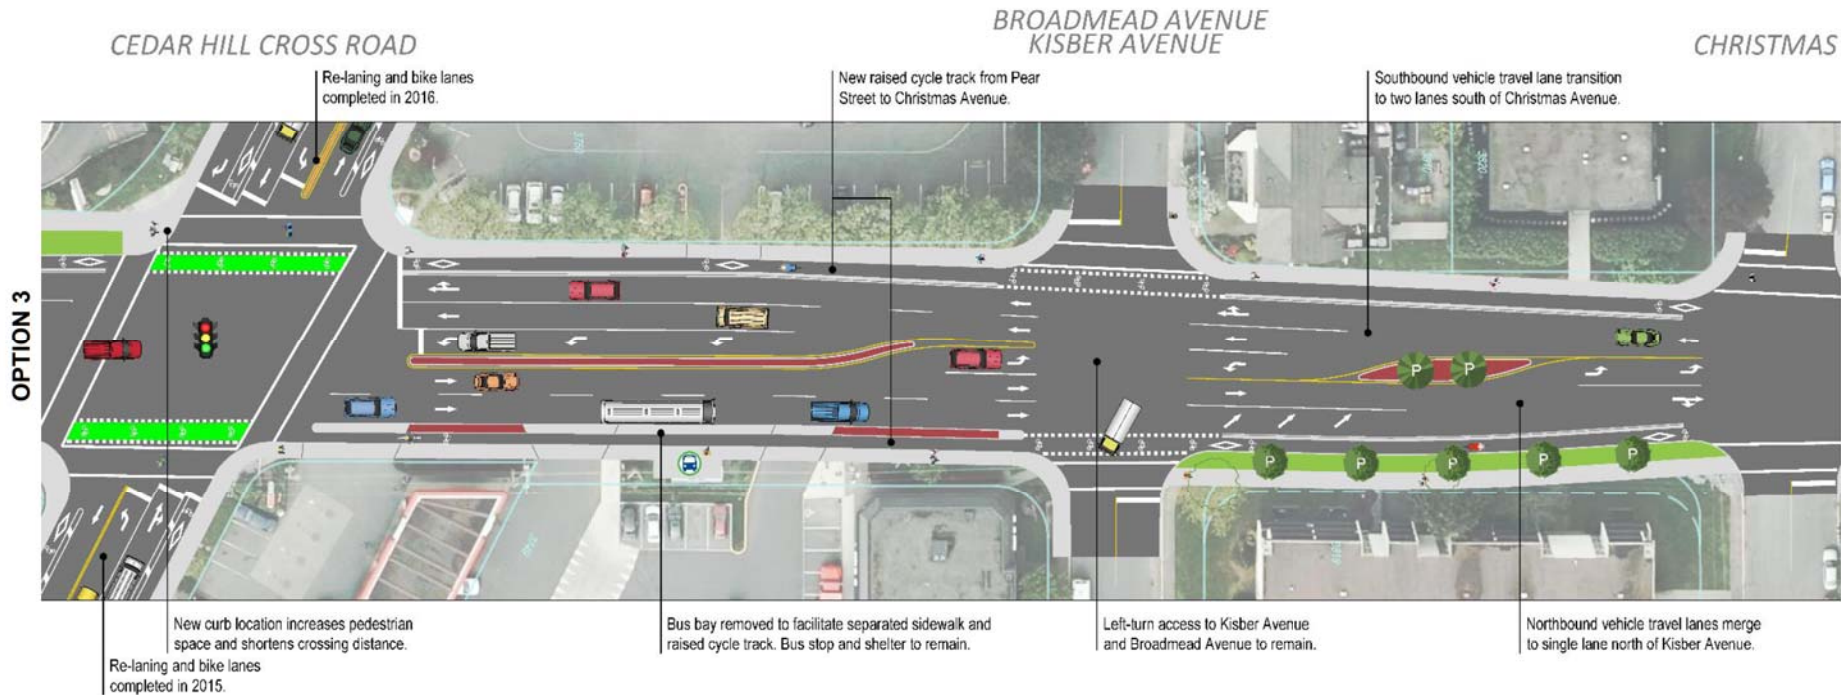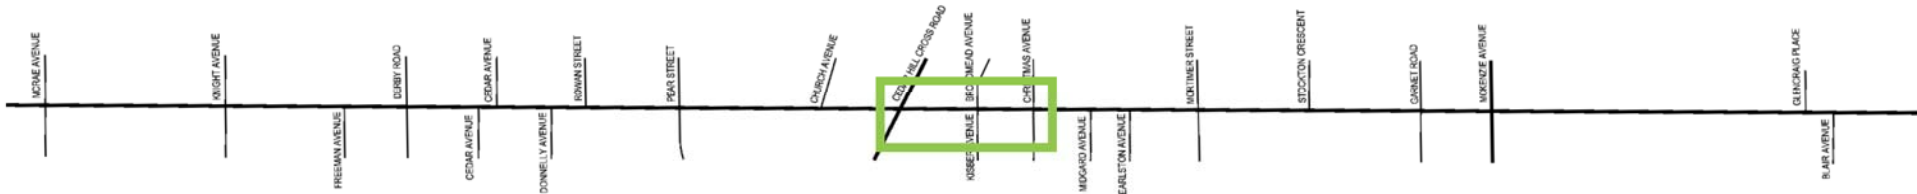

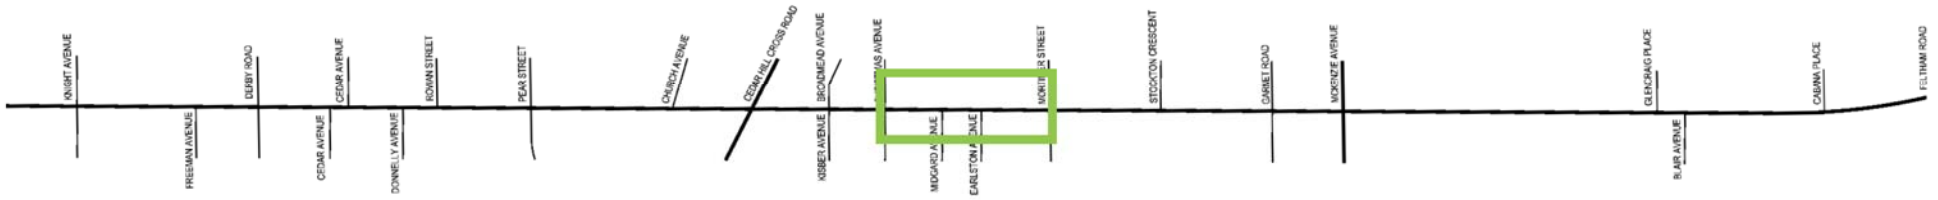

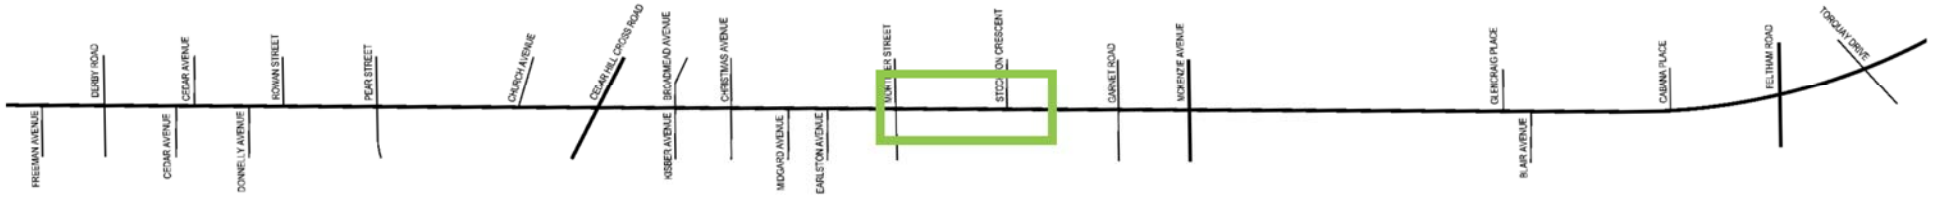


*MORTIMER STREET*


*STOCKTON CRESCENT*

OPTION 3



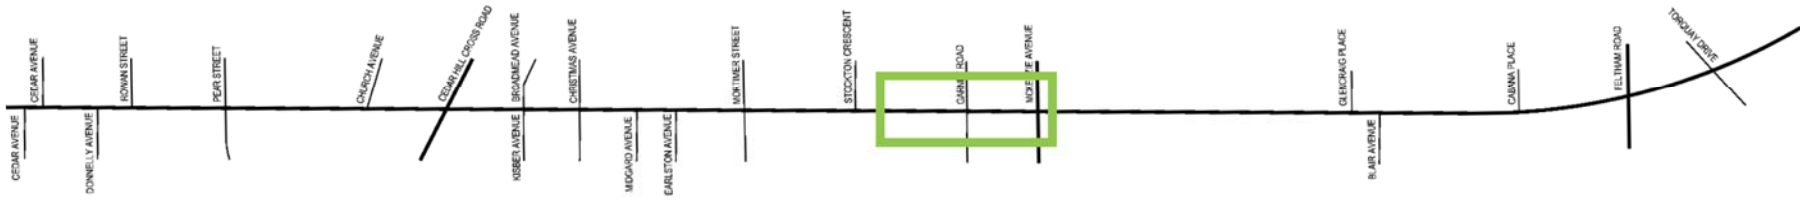

MCKENZIE

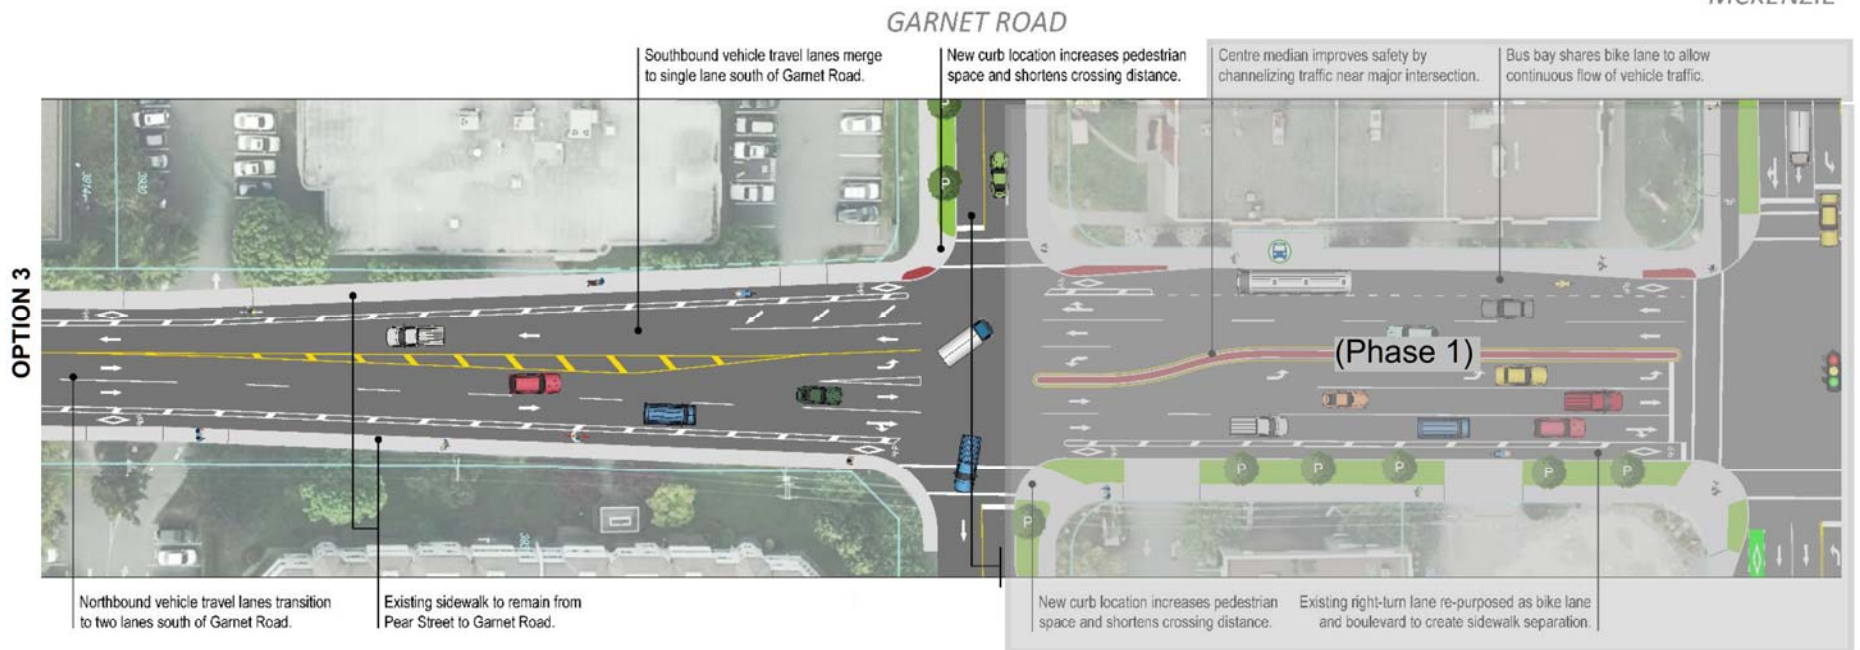

Page 7 of 7  
(Option 3, 2016)



Shelbourne Street Improvements Project - Phase 3

**Shelbourne Street**

Transportation Concept

