




Shelbourne Street Improvements Project - Phase 1

---


# **Shelbourne Street**


McKenzie to Torquay



## **Transportation Concept**

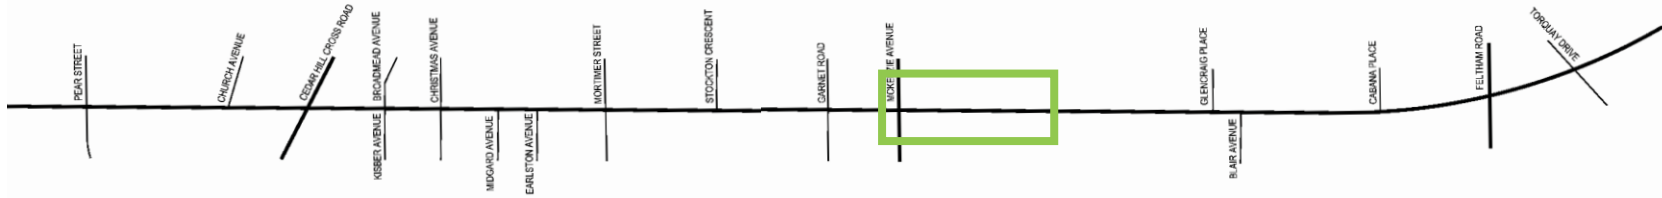


## MCKENZIE AVENUE

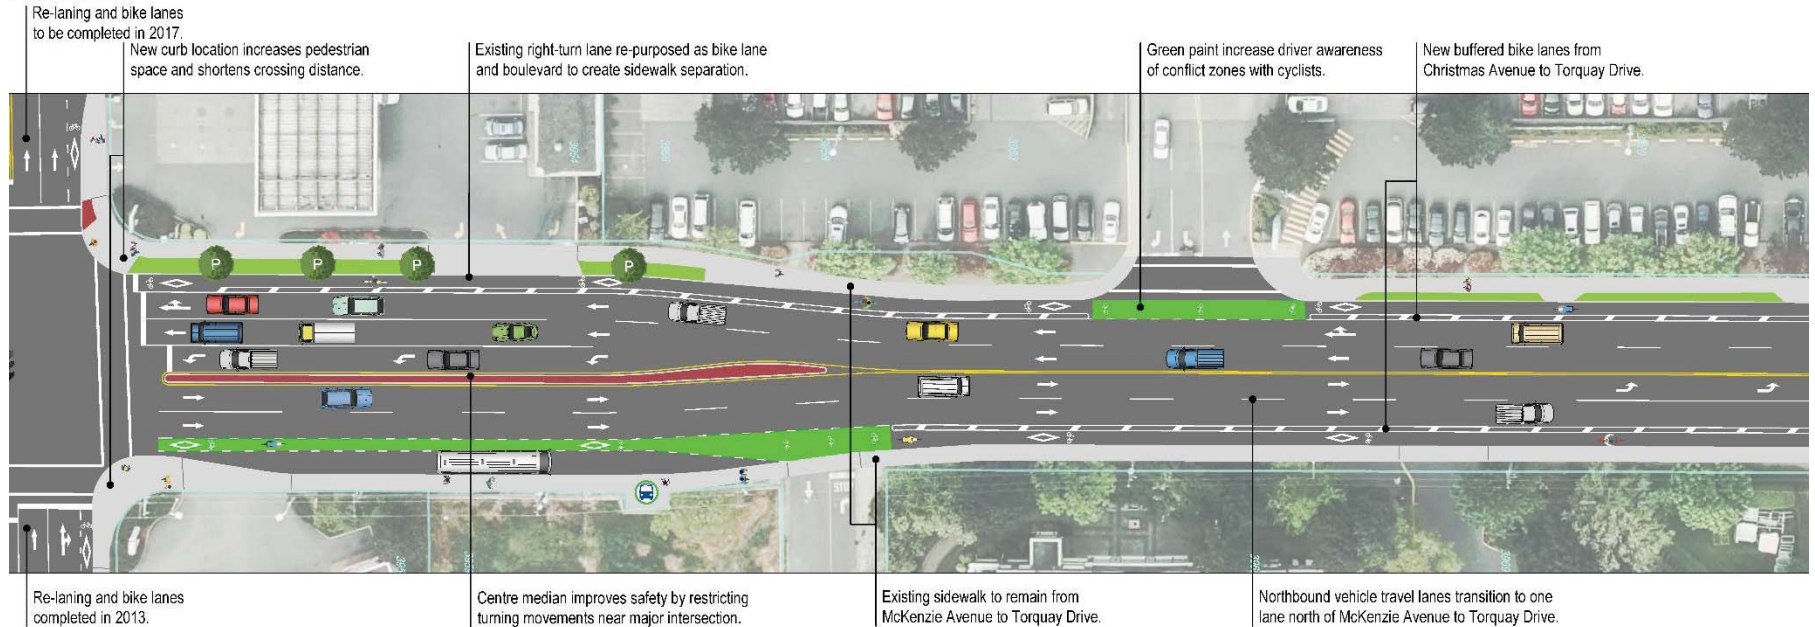

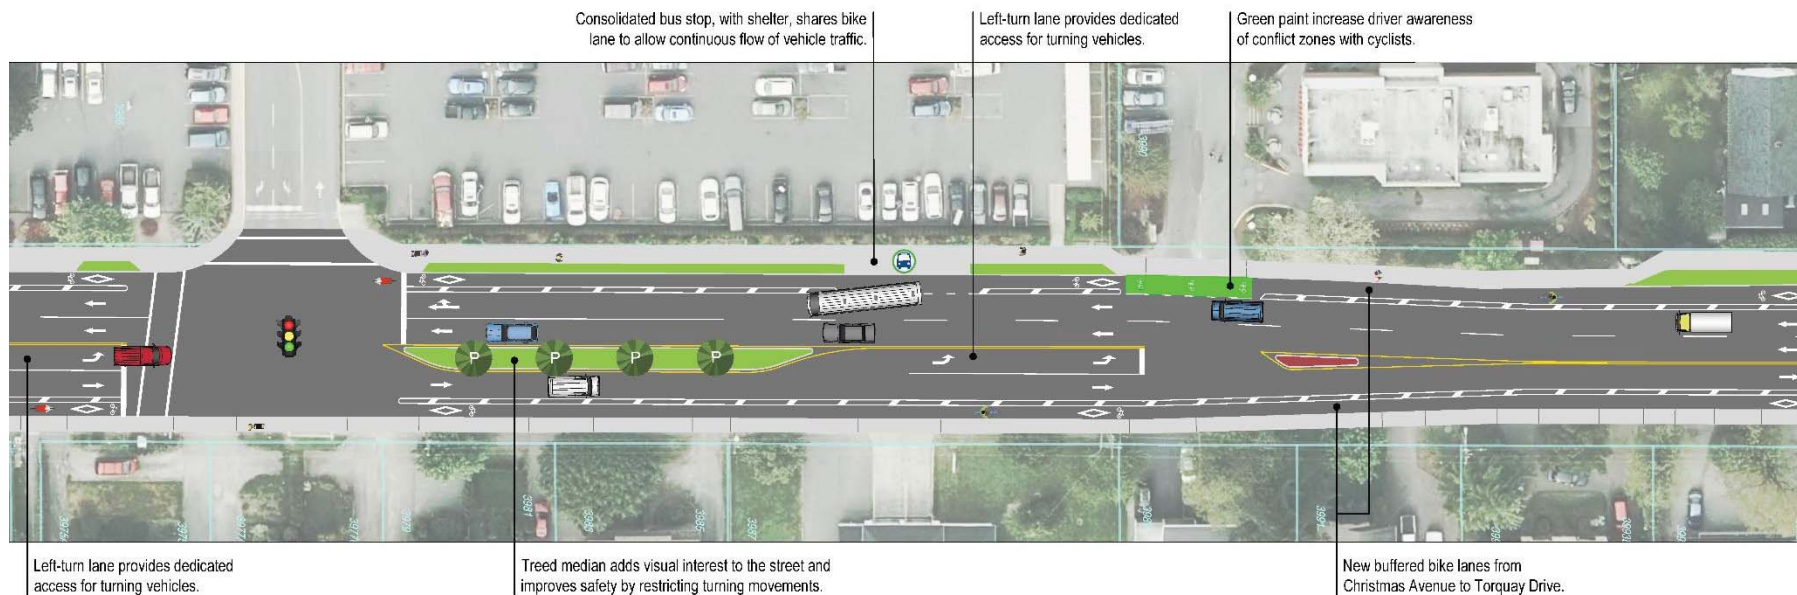

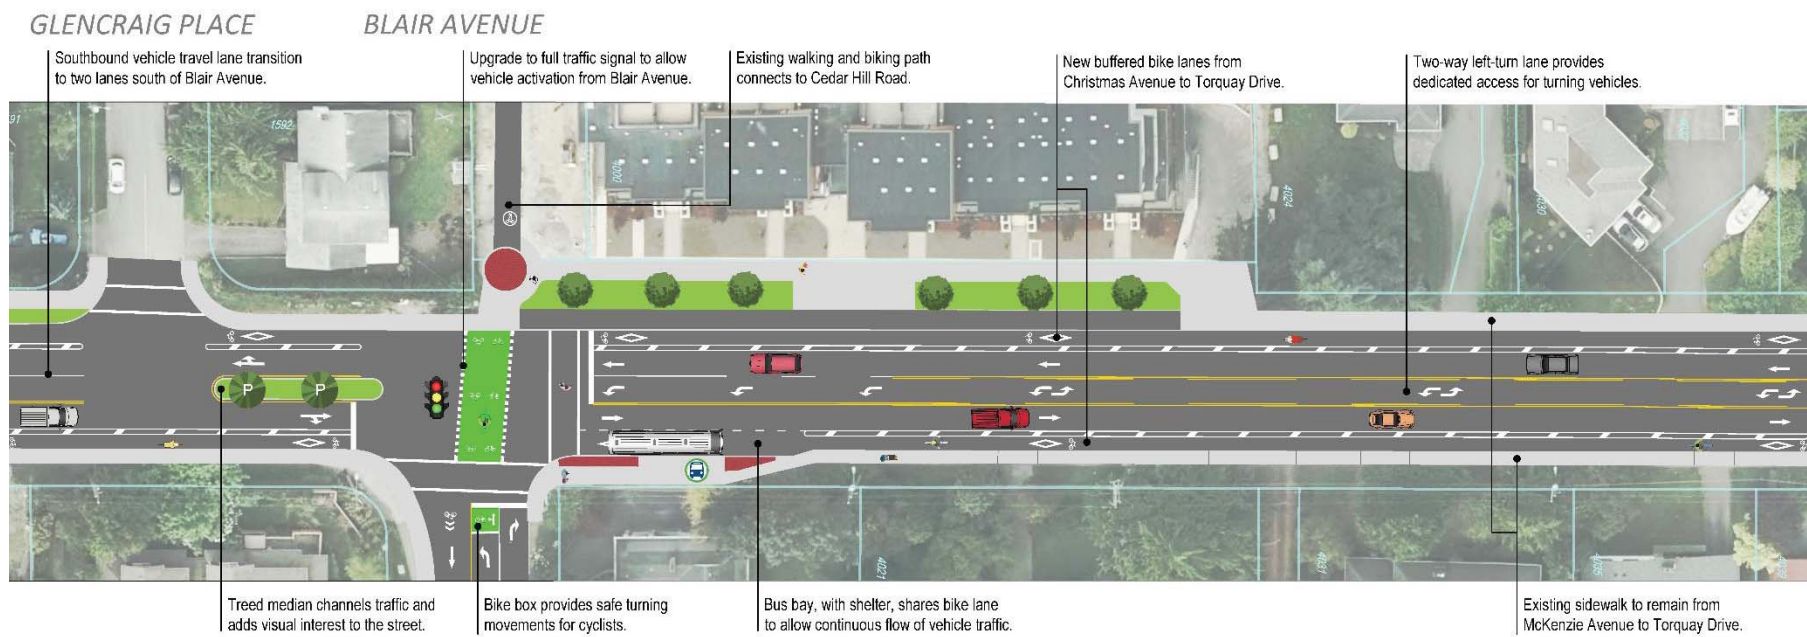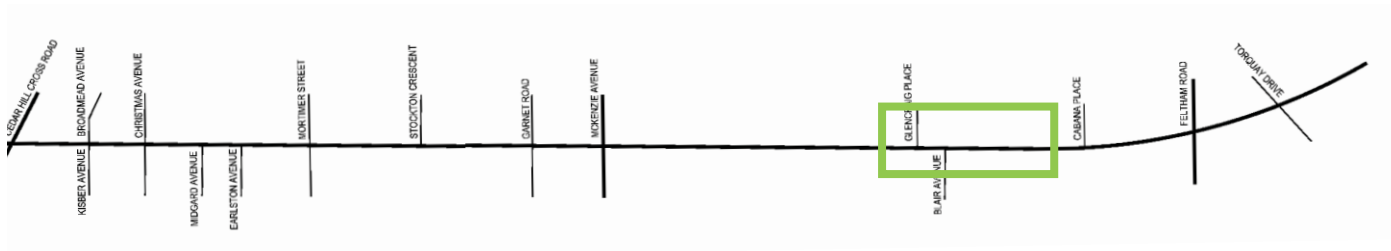



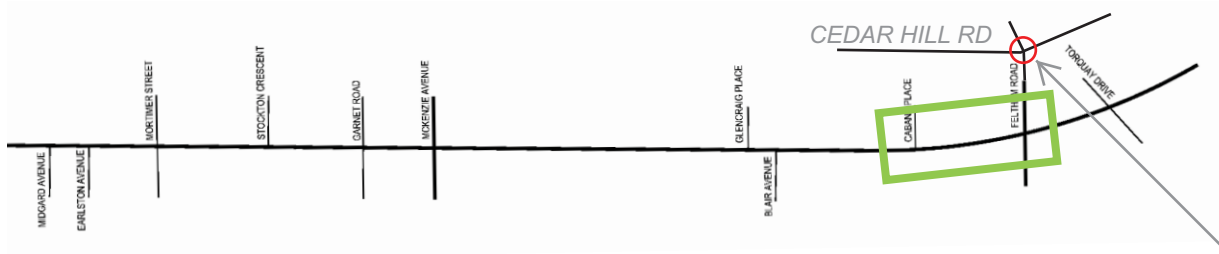


Note: Signalization of the intersection of Cedar Hill Rd and Feltham Rd is included in Phase 1

## FELTHAM ROAD

New curb location increases pedestrian space and shortens crossing distance.

Re-laning and bike lanes to be completed in 2017.

## CABANA PLACE

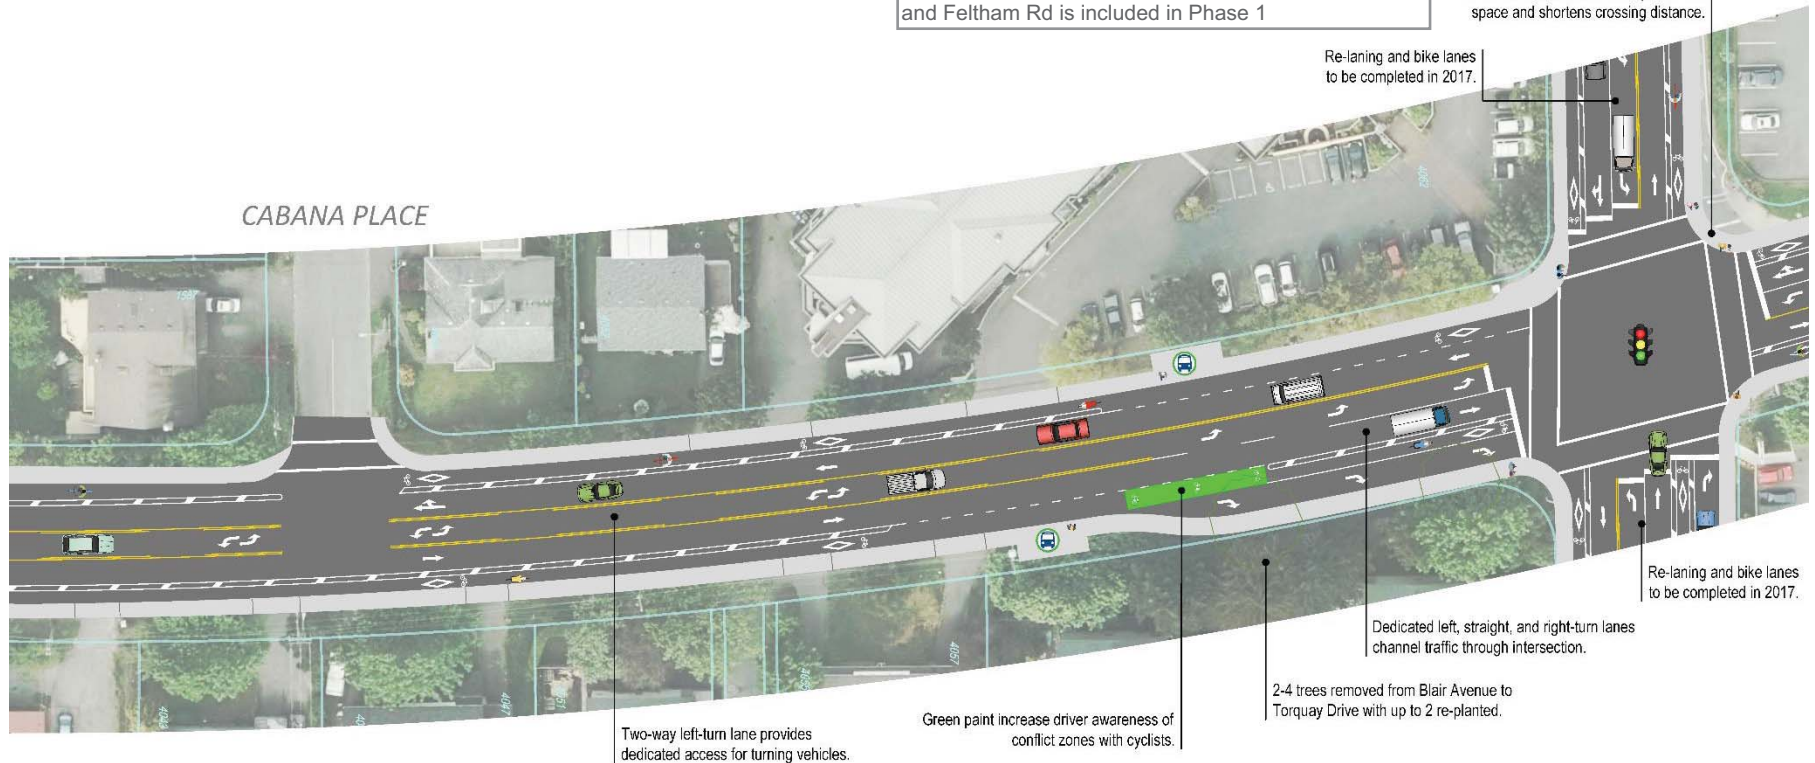

Two-way left-turn lane provides dedicated access for turning vehicles.

Green paint increase driver awareness of conflict zones with cyclists.

Dedicated left, straight, and right-turn lanes channel traffic through intersection.

2-4 trees removed from Blair Avenue to Torquay Drive with up to 2 re-planted.

Re-laning and bike lanes to be completed in 2017.



Shelbourne Street Improvements Project - Phase 1

**Shelbourne Street**

Transportation Concept

