


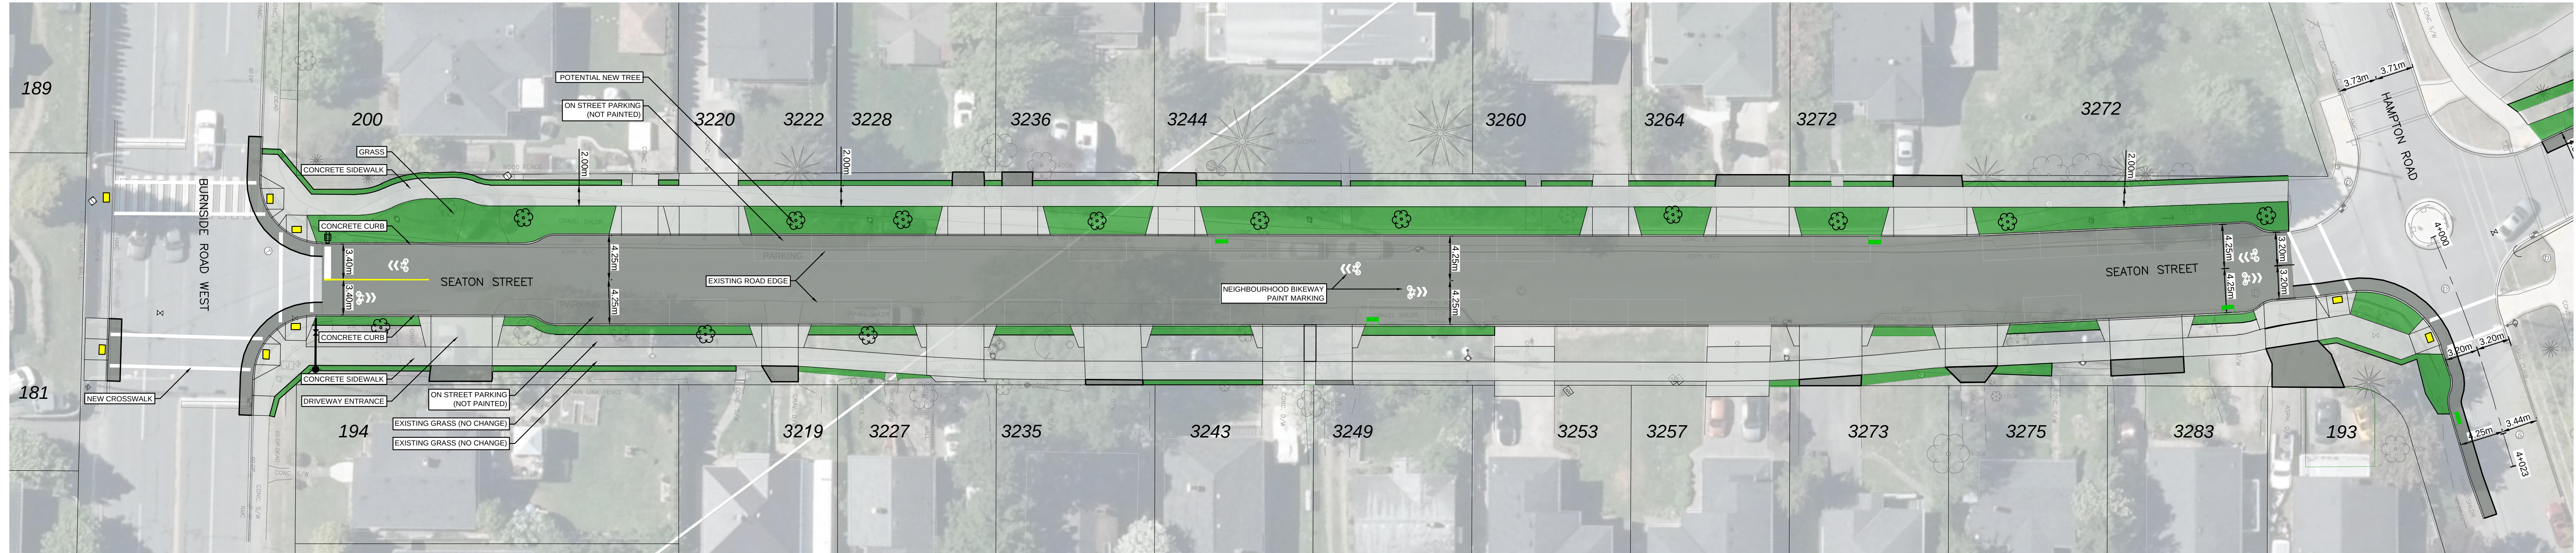

SEATON STREET - PHASE 1 CONCEPTUAL DESIGN PLAN ROAD IMPROVEMENTS

LEGEND

- NEW/REPAIRED ASPHALT
- NEW CONCRETE SIDEWALK/DRIVEWAY
- NEW/REPAIRED GRASS

MARCH 2023
SHEET 1 OF 1
SCALE 1:250

