


# SAMPLE PLUMBING ISOMETRIC DRAWING

\*SPECIFY VENT AND DRAINAGE PIPE SIZES

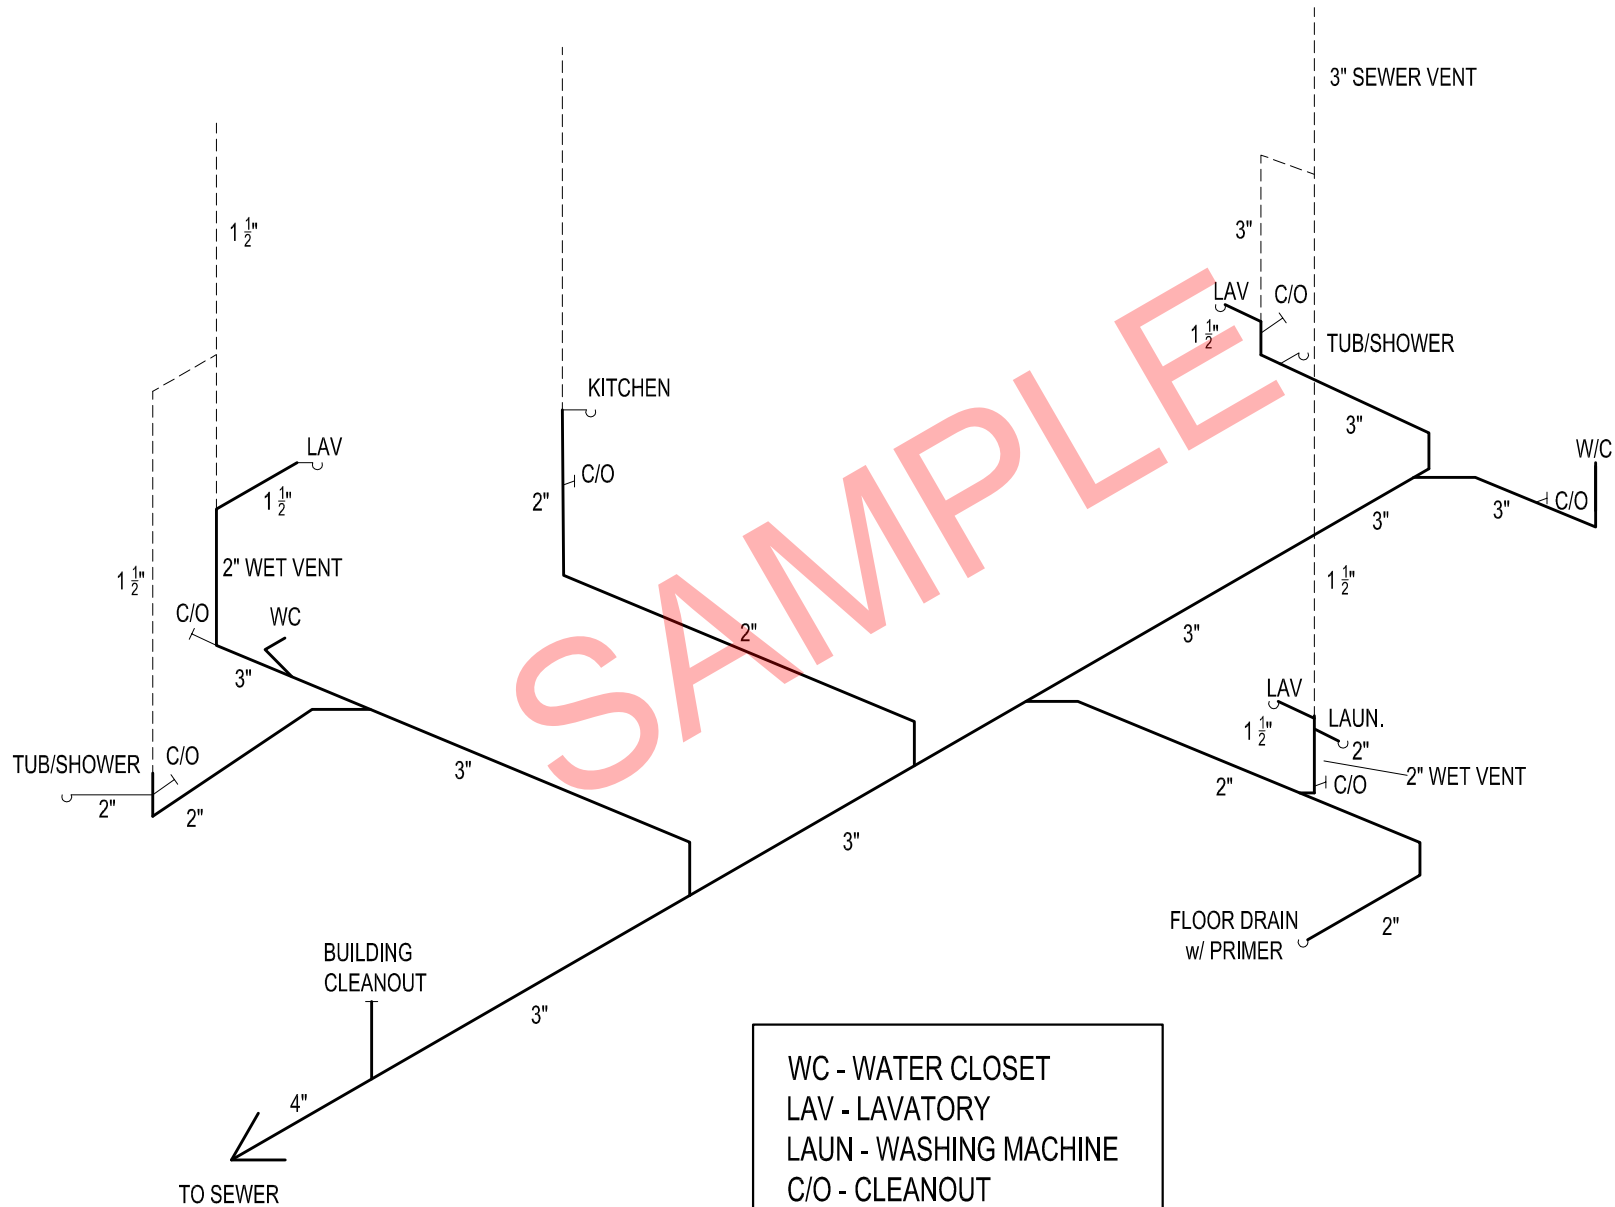

WC - WATER CLOSET  
 LAV - LAVATORY  
 LAUN - WASHING MACHINE  
 C/O - CLEANOUT  
 KITCHEN - KITCHEN SINK

