


SLAB AND CURB DETAIL FOR GARAGE CONVERSION

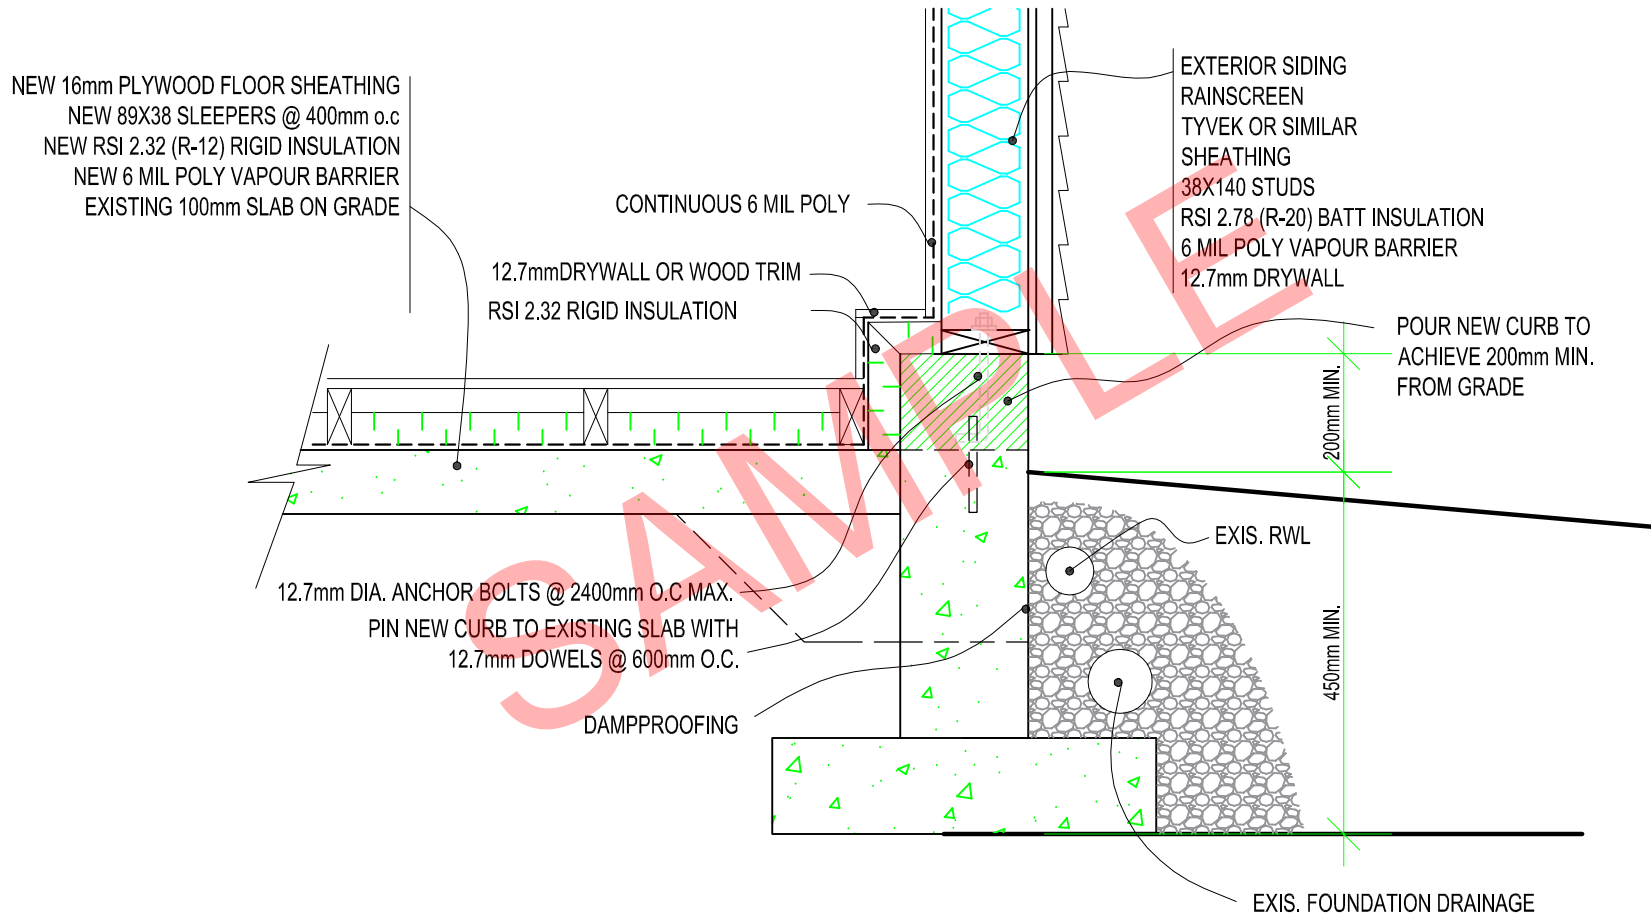

NOTE : THESE DETAILS ARE A GUIDE BASED ON COMMON CONSTRUCTION PRACTICE AND ARE NOT MEANT TO BE A PRESCRIPTIVE REQUIREMENT.

