


PLAN VIEW

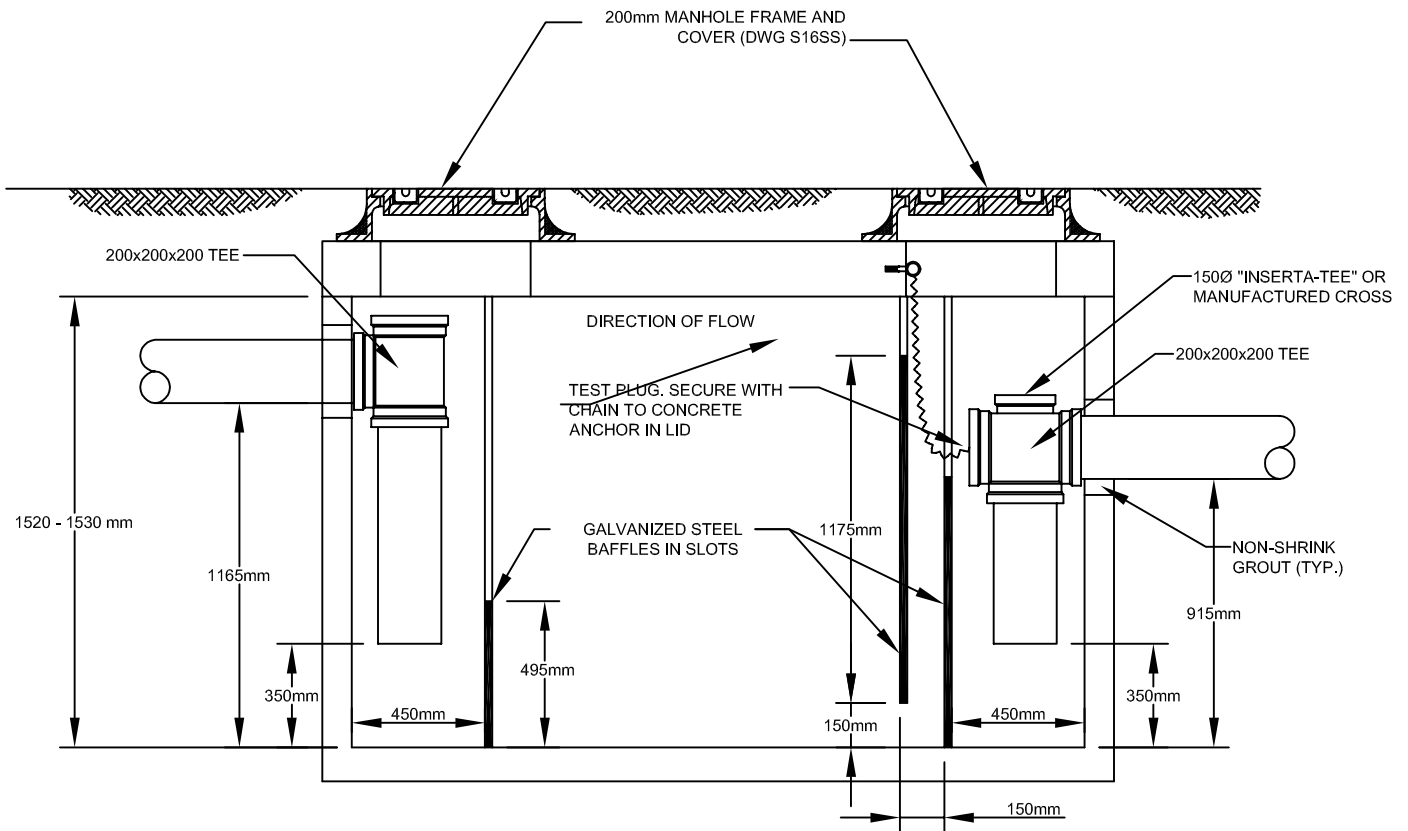

SECTION A-A

- NOTES:
1. BOX AND LID TO BE A.E. CONCRETE LTD. MODEL 385 OR APPROVED EQUAL.
 2. TO BE INSTALLED ON COMPACTED GRAVEL OR UNDISTURBED SUB-SOIL.
 3. CHAMBER TO BE WATERTIGHT.
 4. SECURE ALL TEE FITTING AND PIPE CONNECTIONS WITH STAINLESS STEEL SCREWS