


PT	NORTHING	EASTING	ELEV.	PT	NORTHING	EASTING	ELEV.
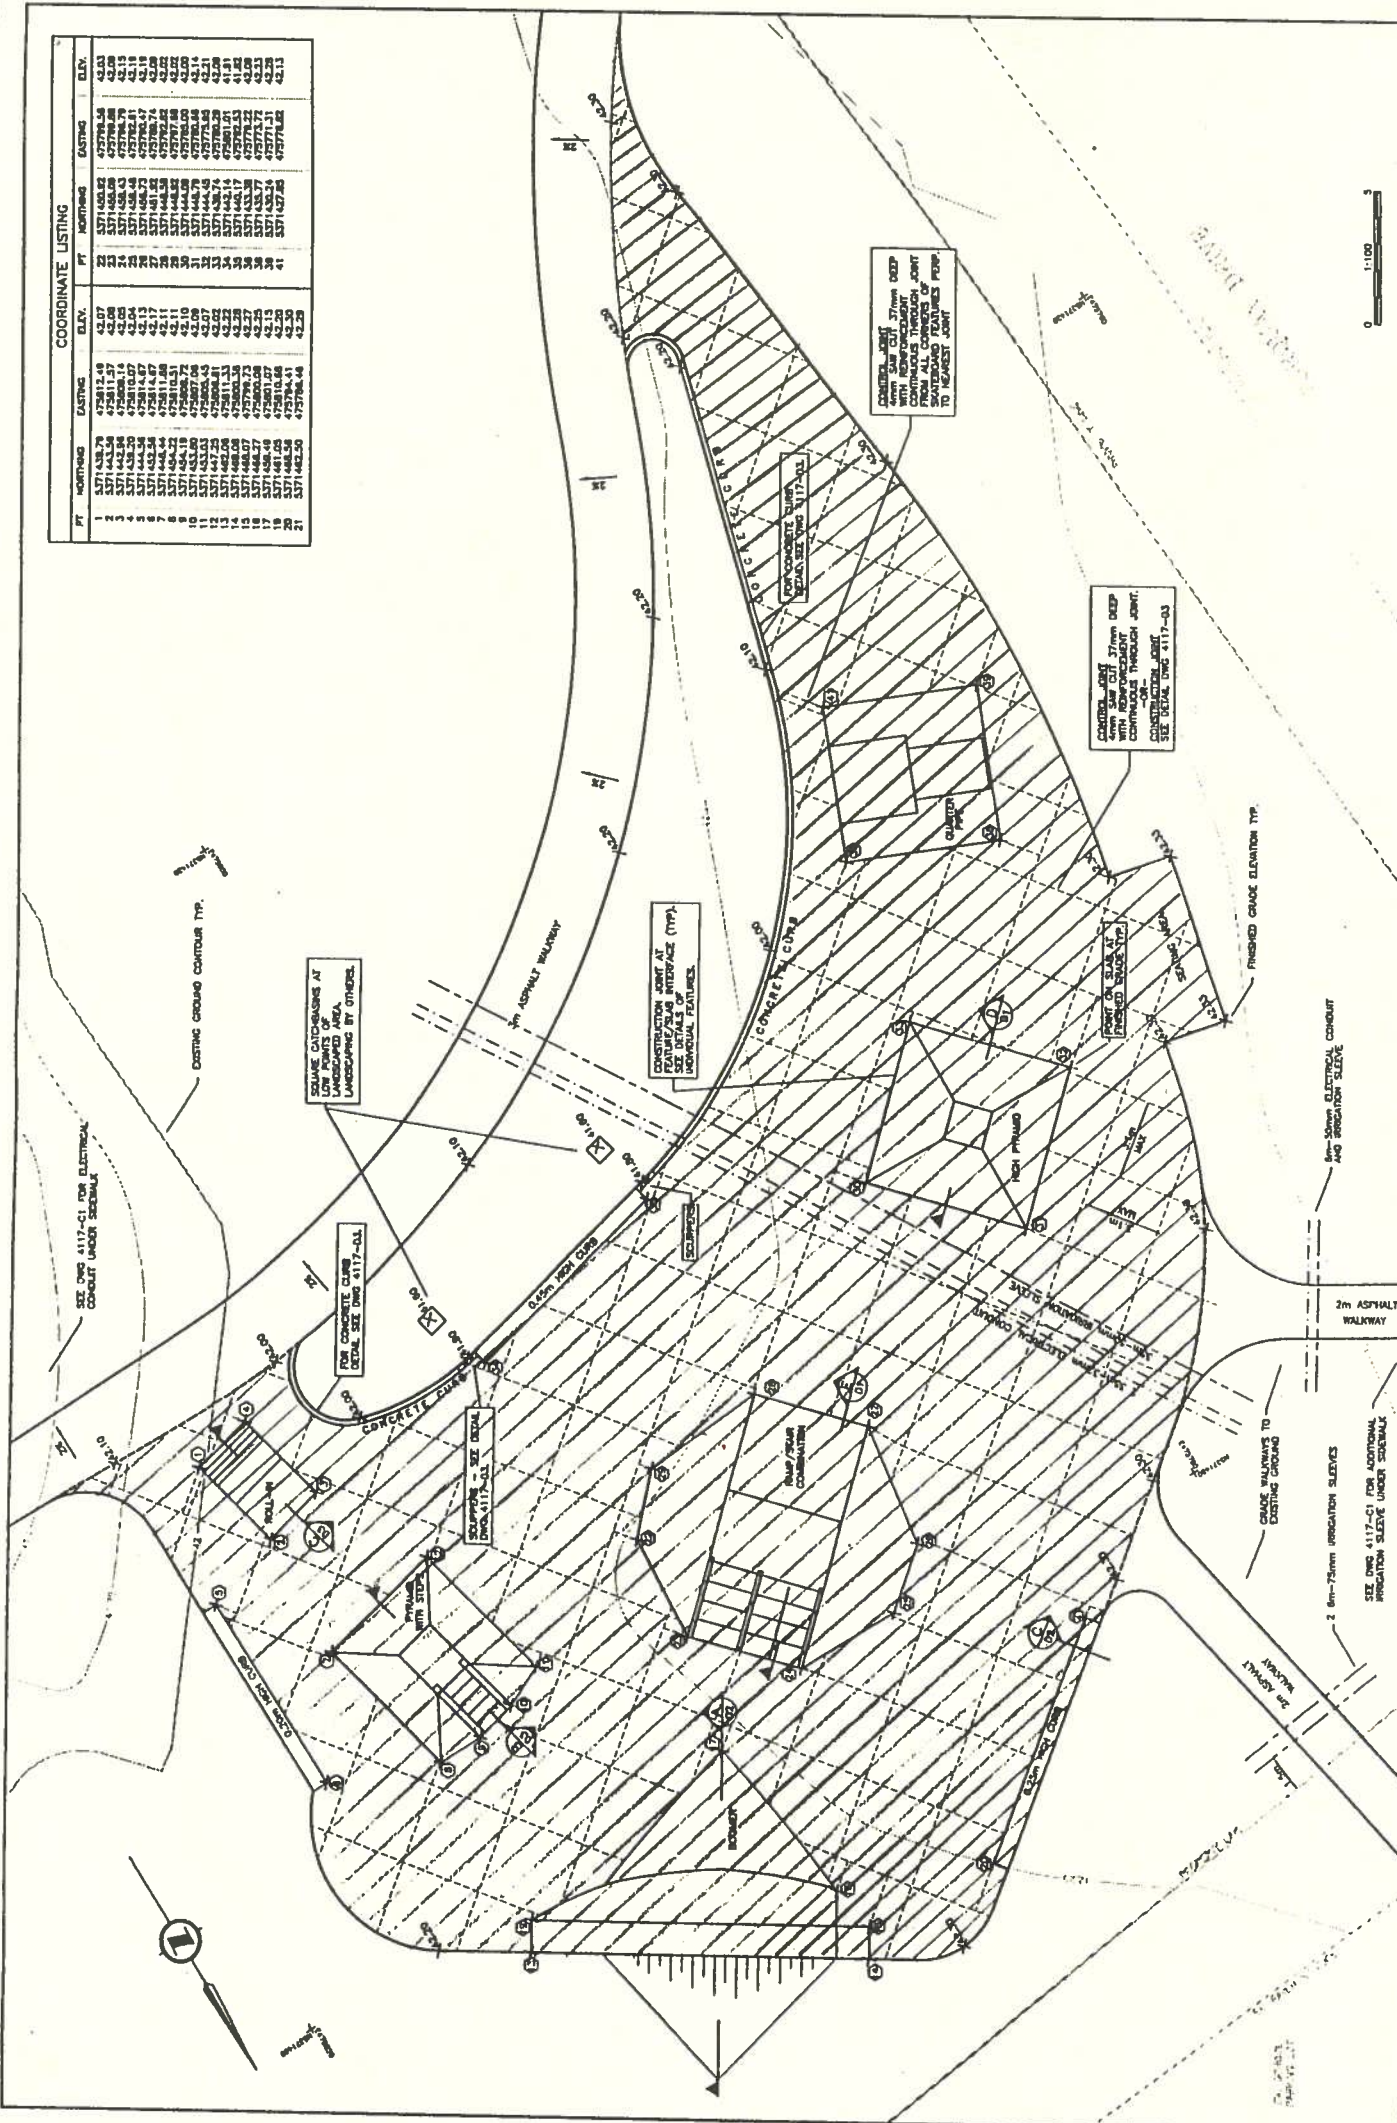

DESIGN APPROVAL		REVISIONS APPROVED		REVISIONS		LEGEND	
DATE	BY	NO.	DATE	NO.	DESCRIPTION	SYMBOL	DESCRIPTION

**GRABBE & MURPHY CONSULTANTS LTD.**  
 CONFIRM UNDERGROUND LOCATION WITH UTILITY COMPANIES  
 MUNICIPALITY OF SAANICH  
 AMBRICK SKATHEARD PARK  
 4117-C2  
 DATE: APRIL 15, 2011  
